


FINAL PLAT OF BTT BRIDGE TERMINAL TRANSPORT INDUSTRIAL SUBDIVISION

1 LOT 46.3 ACRES± ZONED M -2
LOCATED IN SECTION 20 TOWNSHIP 1 SOUTH
RANGE 6 WEST
CITY OF OLIVE BRANCH
DeSOTO COUNTY, MISSISSIPPI
**BRIDGE TERMINAL
TRANSPORT, INC.**

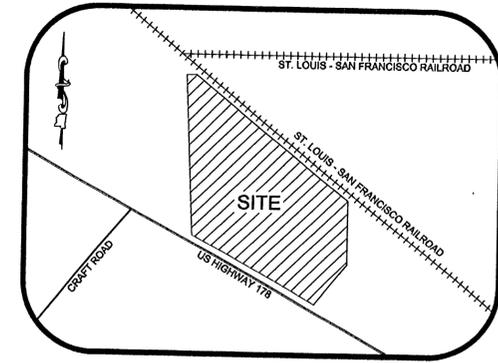

VICINITY MAP
NOT TO SCALE

OWNER'S CERTIFICATE

BRIDGE TERMINAL TRANSPORT, INC. HEREBY ADOPTS THIS AS OUR PLAN OF SUBDIVISION AND DEDICATE THE RIGHTS OF WAY FOR THE UTILITY EASEMENTS TO THE CITY OF OLIVE BRANCH FOR THE PUBLIC USE FOREVER. WE ALSO CERTIFY THAT WE ARE THE OWNERS IN FEE SIMPLE OF THE PROPERTY SHOWN AND SAME IS NOT ENCUMBERED BY ANY TAXES THAT HAVE BECOME DUE AND PAYABLE. THIS THE 12 DAY OF JULY 192001

BY: [Signature]
TERMINAL TRANSPORT, INC.

NOTARY'S CERTIFICATE

STATE OF MISSISSIPPI; COUNTY OF DESOTO

PERSONALLY APPEARED BEFORE ME THE UNDERSIGNED AUTHORITY IN AND FOR THE SAID COUNTY AND STATE ON THIS THE 12 DAY OF JULY 192001 WITHIN MY JURISDICTION, THE WITHIN NAMES SCOTT VANDERBEEK WHO ACKNOWLEDGE THAT (HE) (SHE) IS TERMINAL TRANSPORT, INC. OF BRIDGE TERMINAL TRANSPORT, INC. CORPORATION, AND THAT FOR AN ON BEHALF OF THE SAID CORPORATION, AND AS ITS ACT AND DEED (HE) (SHE) EXECUTED THE ABOVE AND FOREGOING INSTRUMENT, AFTER FIRST HAVING BEEN AUTHORIZED TO DO SO BY SAID CORPORATION SO TO ACT.

NOTARY PUBLIC [Signature]
MY COMMISSION EXPIRES 3-21-23



CITY OF OLIVE BRANCH PLANNING COMMISSION

APPROVED BY THE CITY OF OLIVE BRANCH PLANNING COMMISSION ON THIS THE 9th DAY OF January 192001

ATTEST
SECRETARY [Signature] CHAIRPERSON

**CITY OF OLIVE BRANCH
MAYOR AND BOARD OF ALDERMEN**

APPROVED BY THE MAYOR AND BOARD OF ALDERMEN THIS THE 16th DAY OF January 192001

[Signature] CITY CLERK [Signature] PRESIDENT

**STATE OF MISSISSIPPI
COUNTY OF DESOTO**

I HEREBY CERTIFY THAT THE SUBDIVISION PLAT SHOWN HEREON WAS FILED FOR RECORD IN MY OFFICE AT O'CLOCK PM ON THE 1 DAY OF August 192001 AND WAS IMMEDIATELY ENTERED UPON THE PROPER INDEXES AND DULY RECORDED IN PLAT BOOK 76 PAGES 12-13-14

CHANCERY COURT CLERK [Signature]
[Signature]

CERTIFICATE OF SURVEY

THIS IS TO CERTIFY THAT THIS PLAT WAS DRAWN FROM A GROUND SURVEY MADE BY FISHER & ARNOLD, INC. OF THE PHYSICAL FEATURES FOUND AND IS TRUE AND ACCURATE TO THE BEST OF MY KNOWLEDGE AND BELIEF. SAID SURVEY WAS PERFORMED FOR A CLASS "A" SURVEY IN THE STATE OF MISSISSIPPI.



[Signature]
ROBERT G. JONES, MSPLS 2814


JONES-DAVIS & ASSOCIATES, INC.
CONSULTING ENGINEERS / LAND SURVEYORS

SHEET 1 OF 3

MATCH LINE SHEET 3 OF 3
MATCH LINE SHEET 2 OF 3


HATLEY CRICKET RANCH, INC.
(263-1173)

BRIDGE TERMINAL TRANSPORT
FORMERLY
JAMES O. GOLDMAN, JR. et al
BOOK 232 PAGE 345
BOOK B-19 PAGE 617
46.303 ACRES

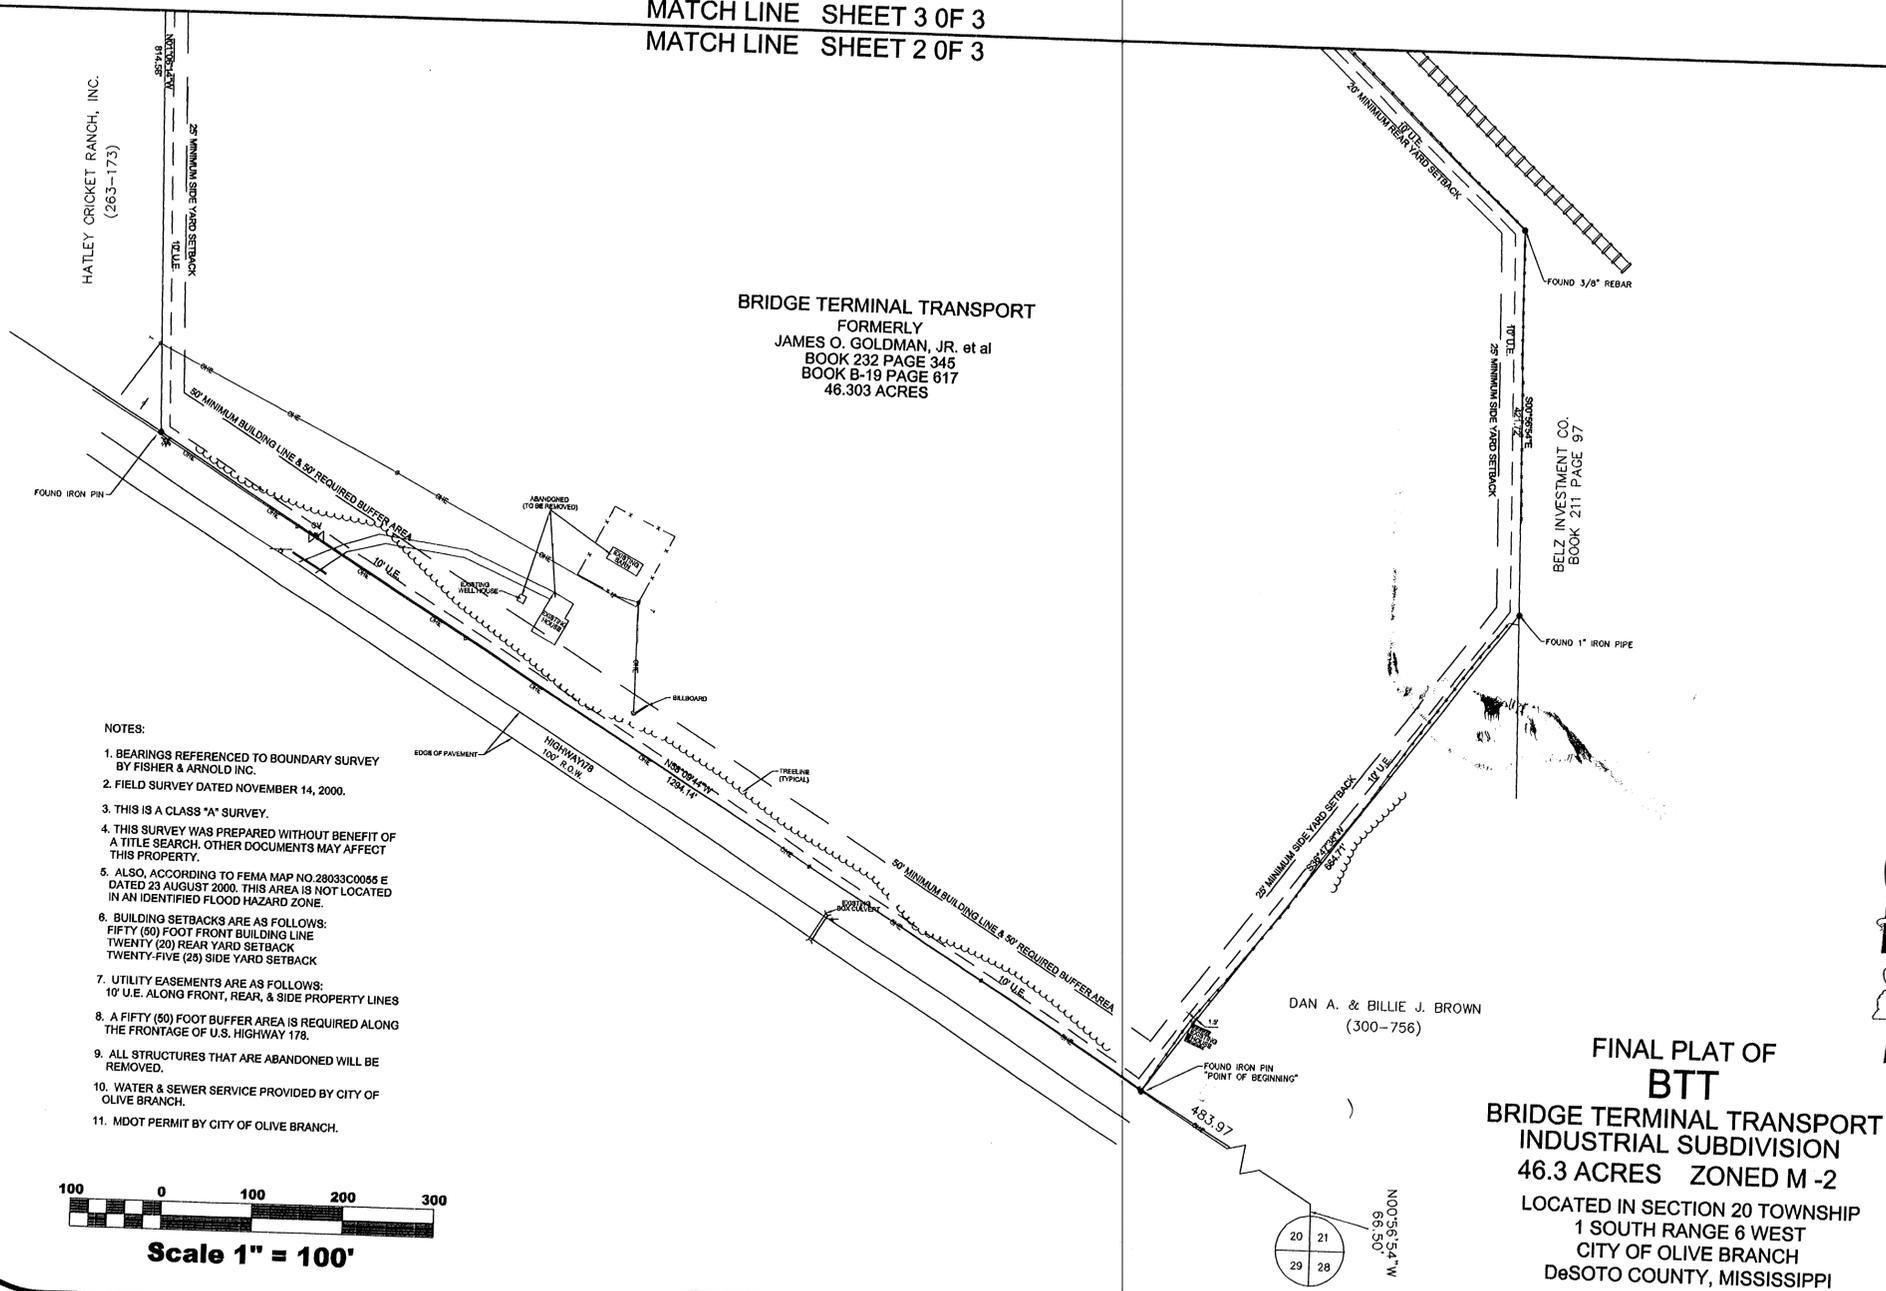

NOTES:

1. BEARINGS REFERENCED TO BOUNDARY SURVEY BY FISHER & ARNOLD INC.
2. FIELD SURVEY DATED NOVEMBER 14, 2000.
3. THIS IS A CLASS "A" SURVEY.
4. THIS SURVEY WAS PREPARED WITHOUT BENEFIT OF A TITLE SEARCH. OTHER DOCUMENTS MAY AFFECT THIS PROPERTY.
5. ALSO, ACCORDING TO FEMA MAP NO. 28033C0055 E DATED 23 AUGUST 2000. THIS AREA IS NOT LOCATED IN AN IDENTIFIED FLOOD HAZARD ZONE.
6. BUILDING SETBACKS ARE AS FOLLOWS:
FIFTY (50) FOOT FRONT BUILDING LINE
TWENTY (20) REAR YARD SETBACK
TWENTY-FIVE (25) SIDE YARD SETBACK
7. UTILITY EASEMENTS ARE AS FOLLOWS:
10' U.E. ALONG FRONT, REAR, & SIDE PROPERTY LINES
8. A FIFTY (50) FOOT BUFFER AREA IS REQUIRED ALONG THE FRONTAGE OF U.S. HIGHWAY 178.
9. ALL STRUCTURES THAT ARE ABANDONED WILL BE REMOVED.
10. WATER & SEWER SERVICE PROVIDED BY CITY OF OLIVE BRANCH.
11. MDOT PERMIT BY CITY OF OLIVE BRANCH.

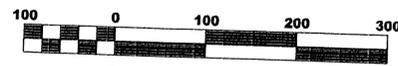


Scale 1" = 100'

DAN A. & BILLIE J. BROWN
(300-756)

FINAL PLAT OF
BTT
BRIDGE TERMINAL TRANSPORT
INDUSTRIAL SUBDIVISION
46.3 ACRES ZONED M-2
LOCATED IN SECTION 20 TOWNSHIP
1 SOUTH RANGE 6 WEST
CITY OF OLIVE BRANCH
DeSOTO COUNTY, MISSISSIPPI

JONES-DAVIS & ASSOCIATES, INC.


CONSULTING ENGINEERS / LAND SURVEYORS
7069 - 302 INDUSTRIAL DRIVE, SUITE 2
SOUTHAVEN, MISSISSIPPI 38671
(601)549-2824 FAX: (601)549-2500

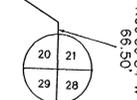

C:\BTT\BTTPLAT.DWG 12/16/2000 JML2

14

14

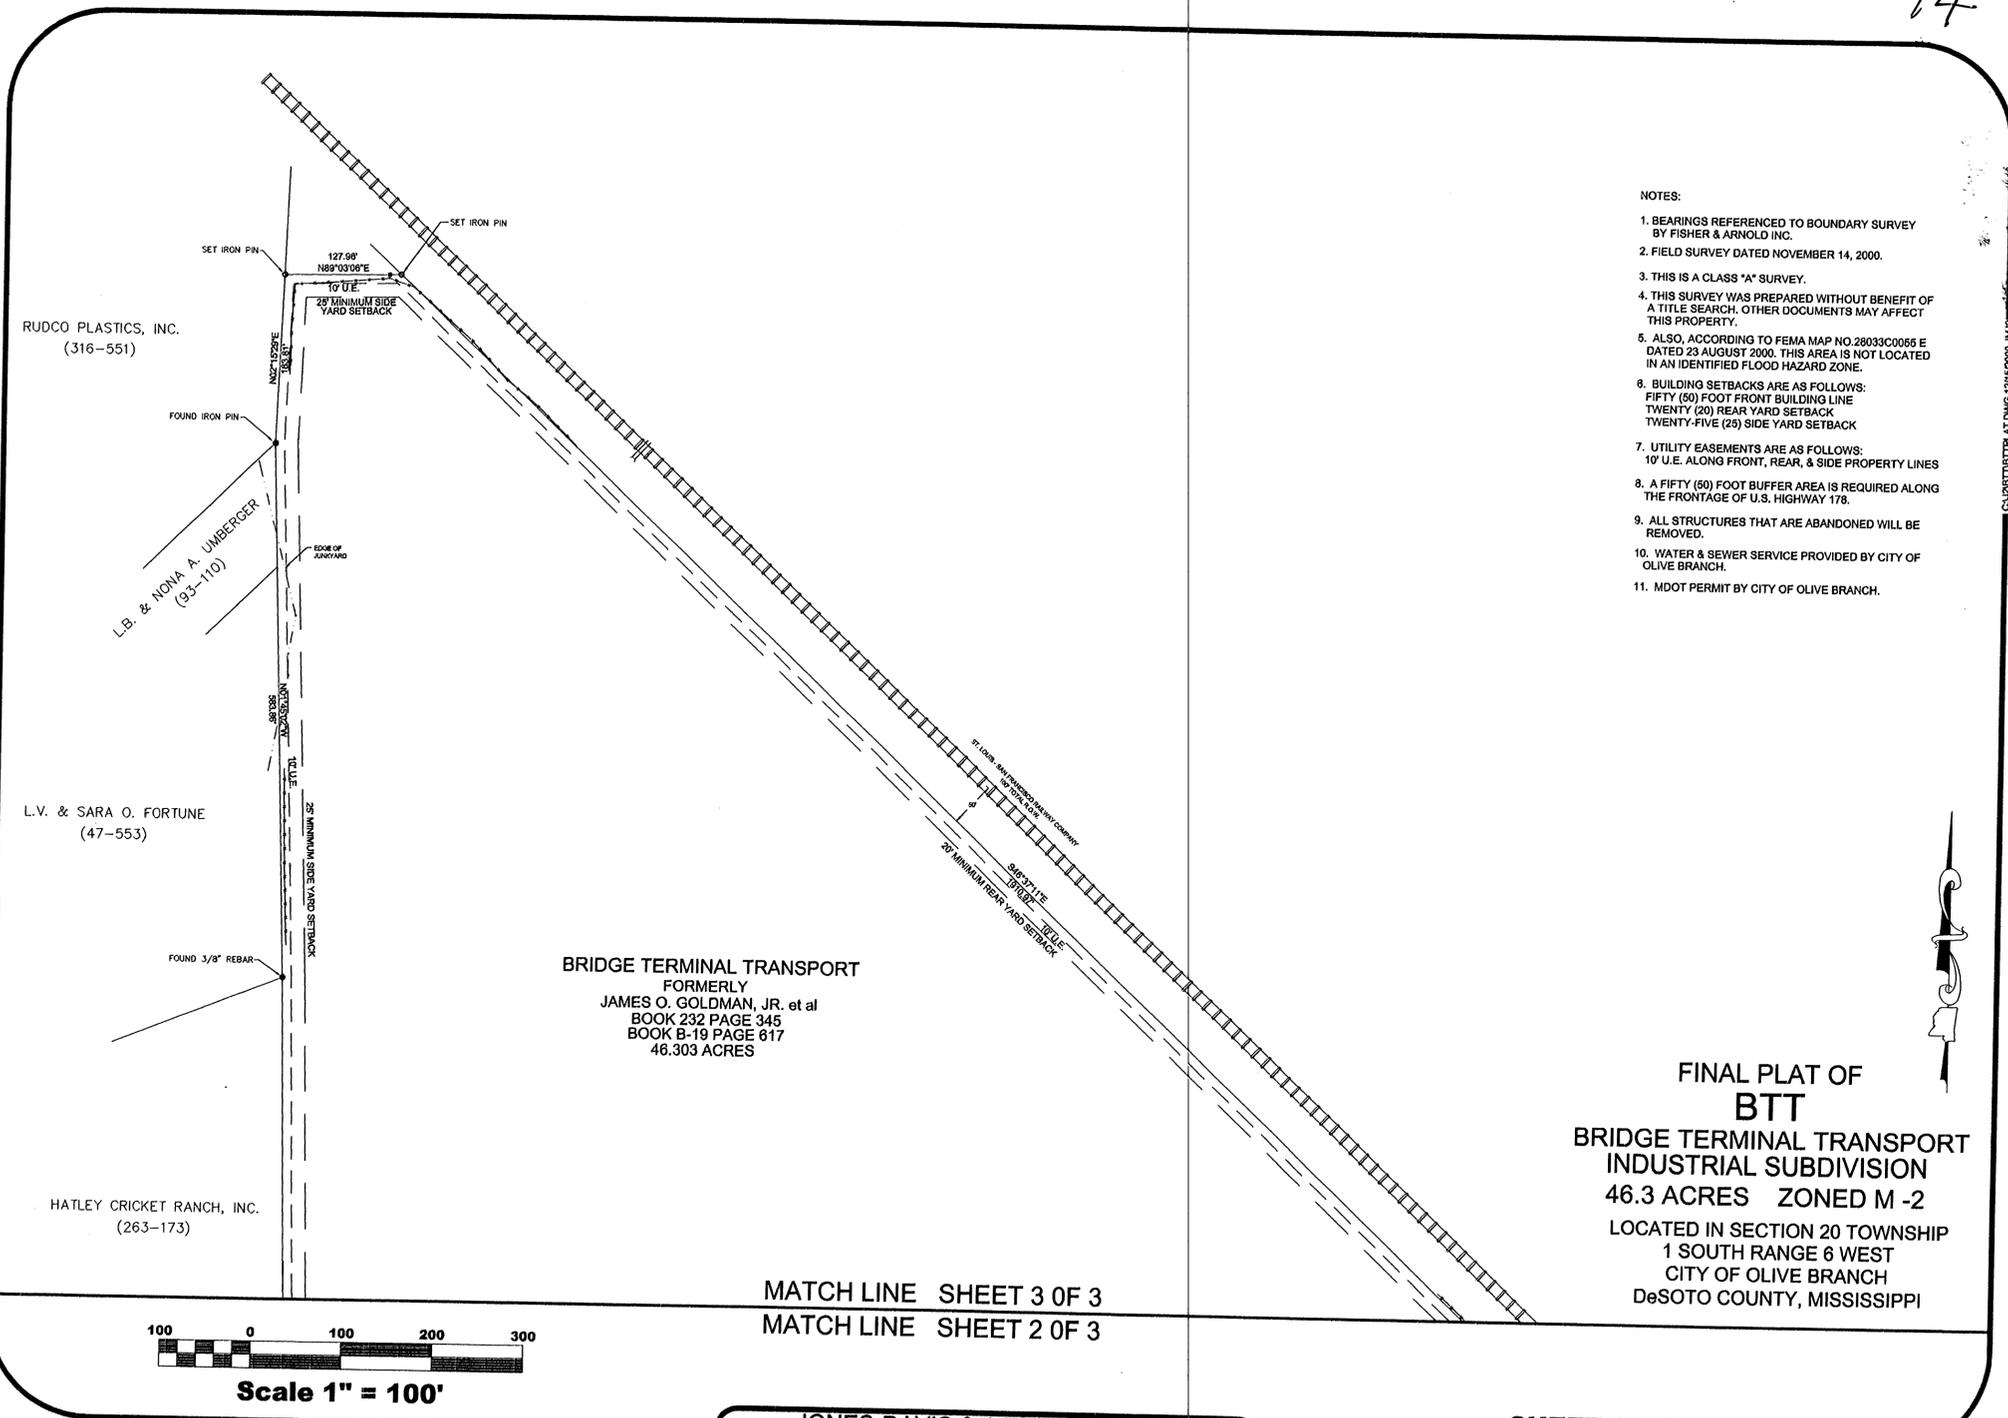


- NOTES:
1. BEARINGS REFERENCED TO BOUNDARY SURVEY BY FISHER & ARNOLD INC.
 2. FIELD SURVEY DATED NOVEMBER 14, 2000.
 3. THIS IS A CLASS "A" SURVEY.
 4. THIS SURVEY WAS PREPARED WITHOUT BENEFIT OF A TITLE SEARCH. OTHER DOCUMENTS MAY AFFECT THIS PROPERTY.
 5. ALSO, ACCORDING TO FEMA MAP NO 28033C0055 E DATED 23 AUGUST 2000. THIS AREA IS NOT LOCATED IN AN IDENTIFIED FLOOD HAZARD ZONE.
 6. BUILDING SETBACKS ARE AS FOLLOWS:
FIFTY (50) FOOT FRONT BUILDING LINE
TWENTY (20) REAR YARD SETBACK
TWENTY-FIVE (25) SIDE YARD SETBACK
 7. UTILITY EASEMENTS ARE AS FOLLOWS:
10' U.E. ALONG FRONT, REAR, & SIDE PROPERTY LINES
 8. A FIFTY (50) FOOT BUFFER AREA IS REQUIRED ALONG THE FRONTAGE OF U.S. HIGHWAY 178.
 9. ALL STRUCTURES THAT ARE ABANDONED WILL BE REMOVED.
 10. WATER & SEWER SERVICE PROVIDED BY CITY OF OLIVE BRANCH.
 11. MDOT PERMIT BY CITY OF OLIVE BRANCH.

FINAL PLAT OF
BTT
 BRIDGE TERMINAL TRANSPORT
 INDUSTRIAL SUBDIVISION
 46.3 ACRES ZONED M-2
 LOCATED IN SECTION 20 TOWNSHIP
 1 SOUTH RANGE 6 WEST
 CITY OF OLIVE BRANCH
 DeSOTO COUNTY, MISSISSIPPI

BRIDGE TERMINAL TRANSPORT
 FORMERLY
 JAMES O. GOLDMAN, JR. et al
 BOOK 232 PAGE 345
 BOOK B-19 PAGE 617
 46.303 ACRES

MATCH LINE SHEET 3 OF 3
 MATCH LINE SHEET 2 OF 3

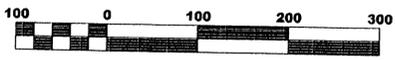

Scale 1" = 100'

JONES-DAVIS & ASSOCIATES, INC.
 CONSULTING ENGINEERS / LAND SURVEYORS

7059 - 322 INDUSTRIAL DRIVE, SUITE 2
 SOUTHAVEN, MISSISSIPPI 38671
 (601)349-2824 FAX (601)349-2300

SHEET 3 OF 3