



Page Two (2)

The above described lands are subject to building, subdivision, zoning and health department regulations in effect in DeSoto County, Mississippi, and to rights of way and easements for public roads and for public utilities.

Possession will be given with delivery of this deed, with taxes for the year 1981 to be paid by the Grantors.

WITNESS the signature of the above named Corporation, this the 31<sup>st</sup> day of March, 1982.

THE HERNANDO BANK


BY: [Signature]  
A. S. BALLARD, JR., President

STATE OF MISSISSIPPI

COUNTY OF DESOTO

PERSONALLY appeared before me, the undersigned authority in and for said County and State the within named A. S. Ballard, Jr., as President of The Hernando Bank, who acknowledged that he signed and delivered the above and foregoing Warranty Deed, he having been first duly authorized so to do, on the day and date therein mentioned as his free and voluntary act and deed and for the purposes therein expressed.

Given under my hand and official seal of office this the 31 March, 1982.

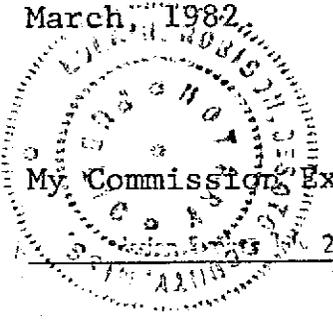


[Signature]  
Notary Public

Grantor's Address:  
Holly Springs Rd  
Hernando, Ms 38632

Grantee's Address:  
P.O. Box 524  
Hernando, Ms 38632

SURVEY OF A 4.9 ACRE LOT AS PART OF THE NORTHWEST QUARTER OF SECTION 30;  
TOWNSHIP 3 SOUTH; RANGE 7 WEST; DESOTO COUNTY, MISS.

Highway  
Sta. 95 + 50

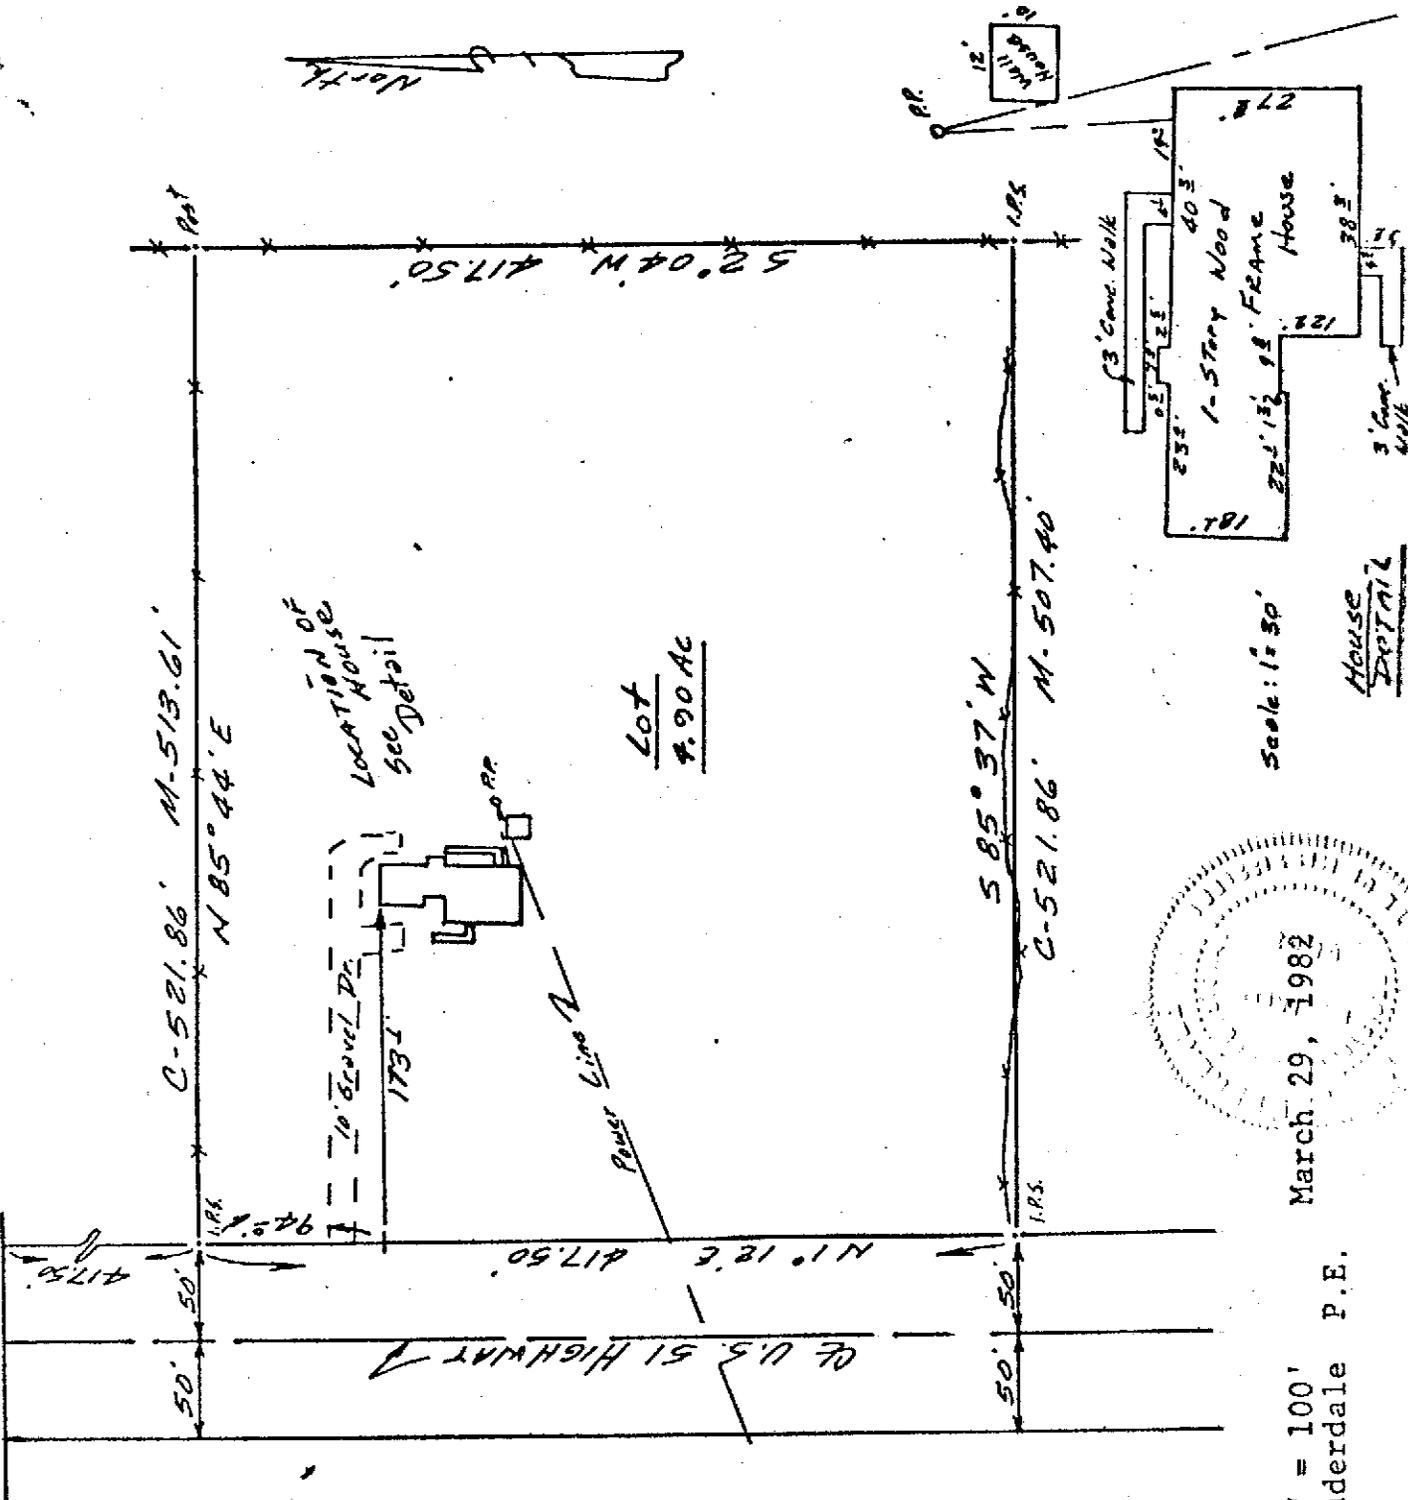

Lot  
4.90 AC

Scale: 1" = 50'

House  
Detail

March 29, 1982

SCALE: 1" = 100'  
J. F. Lauderdale P.E.

NOTE: After making a visual inspection of the lot and after referring to the HUD Special Flood maps of the area, I certify that the house site is not in a HUD Special Flood zone.

REB

STATE OF MISSISSIPPI, DESOTO COUNTY

I certify that the within instrument was filed for record at 10 o'clock 10 minutes A.M. 1 day of April 1982, and that the same has been recorded in Book 158 Page 219 records of WARRANTY DEEDS of said County.

Witness my hand and seal this the 2 day of April 1982.

Fee 4.50 pd.

H. M. [Signature] Clerk