

DeSoto

Tap to serve McDonald's

LINE

WA

27898

FCA

County, Mississippi 360.2

WR#329-930734

RIGHT OF WAY INSTRUMENT

1.00

In consideration of \$ 1.00 cash, and other valuable considerations, receipt of all of which is hereby acknowledged, I/we (acting personally and for and on behalf of our heirs, successors, and assigns and any other person claiming or to claim the property hereinafter described, called collectively "Grantors") do hereby grant, convey and warrant unto MISSISSIPPI POWER & LIGHT COMPANY,

its successors and assigns (herein called "Grantee"), a right of way and easement 15 feet in width for the location, construction, reconstruction, operation, maintenance, and removal of electric power and/or communications lines and circuits, including poles, towers, cross arms, insulators, wires, cables, hardware, transformers, switches, guy wires, anchors and all other equipment, structures, material and appliances, now or hereafter used, useful or desired in connection therewith, over, across, under, and on that land in the County of

DeSoto

Mississippi, described as follows, to-wit:

Said easement is to be located on Grantor's property. Said property being located in the Southwest quarter of Section 26, Township 1 South, Range 8 West, DeSoto County, Mississippi. Easement is to be 15 feet on the west side of facilities as installed. Proposed location of said facilities is as shown in Exhibit "A" attached.

together with the right of ingress and egress to and from said right of way across the adjoining land of the Grantors, the passage of vehicles and equipment upon said right of way and the right to install and maintain guy wires and anchors beyond the limits of said right of way.

Grantee shall have the full right, without further compensation, to clear and keep clear said right of way, including the right to cut down, condition, treat or otherwise remove all trees, timber, undergrowth, and other obstruction. Grantee shall have the further right to cut down from time to time all trees that are tall enough to strike the wires in falling, where located beyond the limits of said right of way, (called "danger trees"). Payment for the first cutting of danger trees is included in the above consideration. Grantee shall pay to Grantor, or his successor in title, the reasonable market value of danger trees cut thereafter.

Grantors covenant that they will not construct or permit the construction of any house, barn, well or other structure or hazard on said right of way.

Unless otherwise herein specifically provided, the center line of the electric power line initially constructed on this right of way shall be the center line of said right of way.

Should Grantee, or its successors, remove its facilities from said land and abandon said right of way, the rights herein created in Grantee shall terminate, but with the right to remove therefrom all of Grantee's property thereon.

It is understood that Grantors shall have, at all times the right to use said right of way for any lawful purpose provided it does not interfere with the rights herein created in Grantee, and that Grantee will not enclose said right of way, and Grantor will use the best efforts to protect Grantee's property on said right of way.

WITNESS my signature, this the 21st day of Sept, 1993

STATE MS.-DE SOTO CO.

Stephen Stansell

Nov 22 11 51 AM '93

STATE OF TENNESSEE

COUNTY OF SHELBY

BK 264 PG 447

WE PAID \$10.00 by G. A. Starkey, Jr.

Personally appeared before me, the undersigned authority in and for the above jurisdiction, the within named

STEPHEN STANSELL and N/A, husband and wife, who acknowledged

that HE signed and delivered the foregoing instrument on the day and date therein mentioned.

Given under my hand and official seal, this the 21st day of September, 1993

Barbara Lewis (Title) Notary Public


MY COMMISSION EXPIRES JUNE 3, 1998

DRAWN BY V.H. Van Buren
 CHECKED
 CORRECT

APPROVED

NO.	DATE	REVISION	BY	CH.	CDR.	APP.

ENGINEER

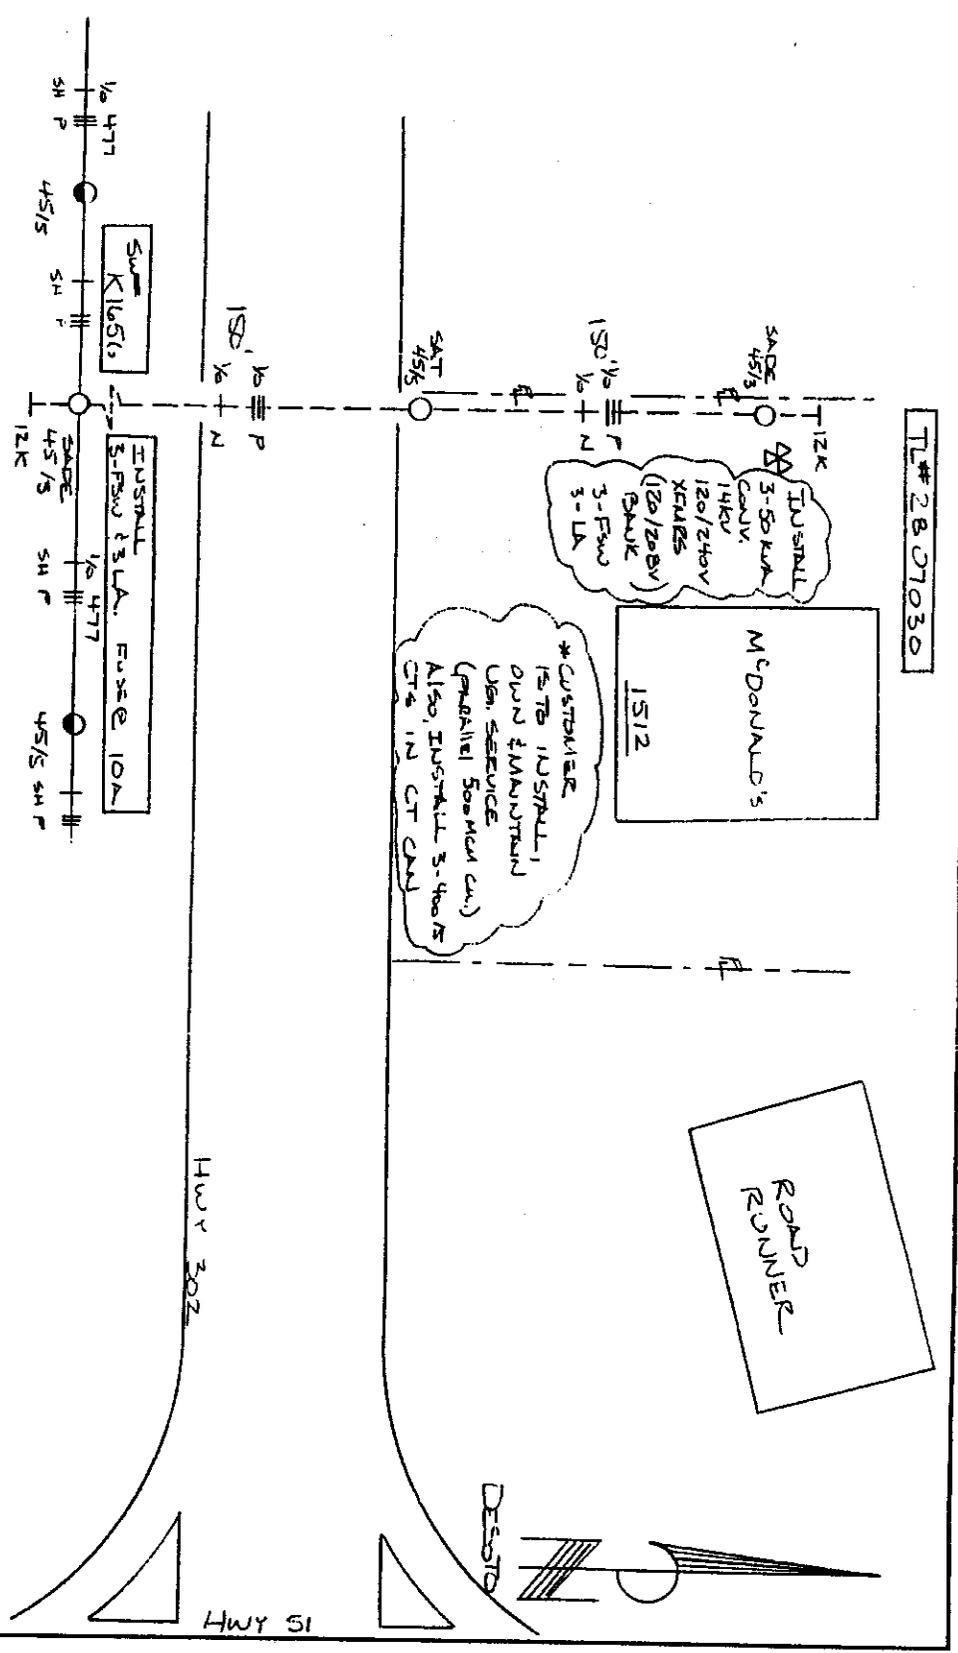

TL# 2807030

W# 27898
 W# 329-930734
 INSTALL ON FAC. TO SERVE
 McDONALD'S-1512 HWY 302,
 T.S. RW, SEC 26, SW 1/4

MISSISSIPPI POWER & LIGHT COMPANY
 JACKSON, MISSISSIPPI
 DATE: 9-10-93
 SCALE
 MS-B. JPB