


SHEET I
 REVISED PLAN
 SECTION "D"
 SOUTHAVEN WEST SUBDIVISION
 24.2 ACRES OF SECTION 22, T1S, R8W
 DESOTO COUNTY, MISSISSIPPI
 OCT. 1963 ——— SCALE 1"=100'

PIGOTT & PORTER, ENGINEERS
 1212 COLUMBIAN MUTUAL TOWERS
 MEMPHIS, TENNESSEE

GRAPHIC SCALE IN FEET

THIS PROPERTY IS TO BE DEVELOPED UNDER THE PROVISIONS OF "A-2" RESIDENTIAL ZONING.
 APPROVED BY THE DESOTO COUNTY HEALTH DEPARTMENT, THIS THE 14th DAY OF December, 1963.

Don Oliver Sam
 SANITARIAN

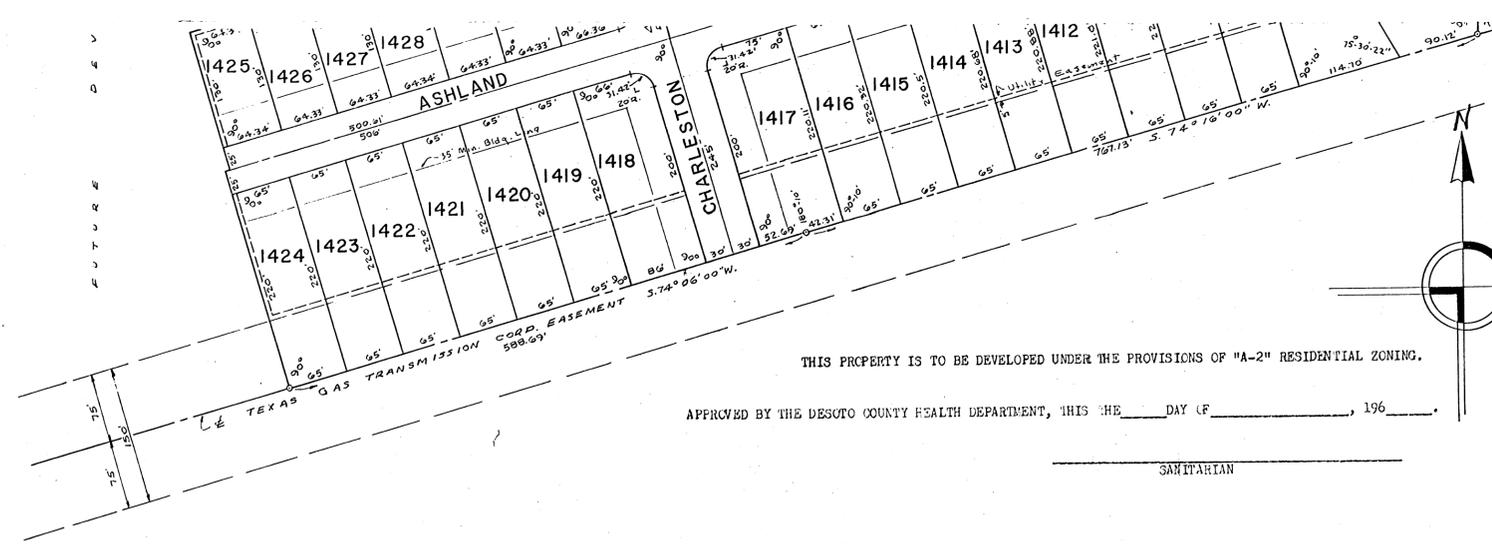

SHEET 2
 REVISED PLAN
 SECTION "D"
 SOUTHAVEN WEST SUBDIVISION
 24.2 ACRES OF SECTION 22, T15, R8W
 DESOTO COUNTY, MISSISSIPPI
 OCT. 1963 — SCALE 1" = 100'

PIGOTT & PORTER, ENGINEERS
 1212 COLUMBIAN MUTUAL TOWERS
 MEMPHIS, TENNESSEE

THIS PROPERTY IS TO BE DEVELOPED UNDER THE PROVISIONS OF "A-2" RESIDENTIAL ZONING.
 APPROVED BY THE DESOTO COUNTY HEALTH DEPARTMENT, THIS THE _____ DAY OF _____, 196____.

 SANITARIAN

STATE OF TENNESSEE,
 COUNTY OF SHELBY:

WE, SOUTHAVEN LAND COMPANY, INC., OWNERS OF THE PROPERTY SHOWN HEREON, AND UNION PLANTERS NATIONAL BANK, TRUSTEE, HEREBY ADOPT THIS AS OUR PLAN OF SUBDIVISION, AND DEDICATE THE STREETS AS SHOWN TO THE PUBLIC USE FOREVER, WE HEREBY CERTIFY THAT WE ARE THE OWNERS, DULY AUTHORIZED SO TO ACT, AND THAT SAID PROPERTY IS NOT ENCUMBERED BY ANY TAXES THAT HAVE BECOME DUE AND PAYABLE.

SOUTHAVEN LAND COMPANY, INC., OWNER
 BY: Rowlett W. Sneed PRESIDENT
 ROWLETT W. SNEED
 ATTEST: Latasha Cantrell SECRETARY

UNION PLANTERS NATIONAL BANK, TRUSTEE
 BY: John M. Pickens VICE-PRESIDENT
 JOHN M. PICKENS

STATE OF TENNESSEE,
 COUNTY OF SHELBY:

BEFORE ME A NOTARY PUBLIC, OF THE STATE AND COUNTY AFORESAID, PERSONALLY APPEARED ROWLETT W. SNEED, WITH WHOM I AM PERSONALLY ACQUAINTED AND WHO UPON OATH ACKNOWLEDGED HIMSELF TO BE PRESIDENT OF SOUTHAVEN LAND COMPANY, INC., THE WITHIN NAMED BARGAINOR, AND THAT AS SUCH PRESIDENT, BEING AUTHORIZED SO TO DO, SIGNED AND DELIVERED THE FOREGOING INSTRUMENT FOR THE PURPOSE THEREIN CONTAINED BY SIGNING THE NAME OF THE CORPORATION BY HIMSELF AS PRESIDENT. IN WITNESS WHEREOF, I HAVE HEREUNTO SET MY HAND AND AFFIXED MY NOTARIAL SEAL AT MY OFFICE IN MEMPHIS THIS THE 20th DAY OF October, 1963.

MY COMMISSION EXPIRES: _____
Willem Hoque
 NOTARY PUBLIC

CERTIFICATE OF SURVEY:

THIS IS TO CERTIFY THAT WE HAVE SURVEYED THE PARCELS OF LAND SHOWN HEREON AND THAT THIS PLAT CORRECTLY REPRESENTS THE SURVEY THEREOF, AND THAT SAME IS TRUE AND CORRECT.

PIGOTT AND PORTER, ENGINEERS
 BY: W. H. Porter
 W. H. PORTER, CIVIL ENGINEER
 MISSISSIPPI LICENSE NO. 2303

STATE OF TENNESSEE,
 COUNTY OF SHELBY:

BEFORE ME, A NOTARY PUBLIC, OF THE STATE AND COUNTY AFORESAID, PERSONALLY APPEARED JOHN M. PICKENS, WITH WHOM I AM PERSONALLY ACQUAINTED AND WHO UPON OATH ACKNOWLEDGED HIMSELF TO BE VICE-PRESIDENT OF UNION PLANTERS NATIONAL BANK, THE WITHIN NAMED BARGAINOR, AND THAT HE AS SUCH VICE-PRESIDENT BEING AUTHORIZED SO TO DO, SIGNED AND DELIVERED THE FOREGOING INSTRUMENT FOR THE PURPOSE THEREIN CONTAINED, BY SIGNING THE NAME OF THE BANK BY HIMSELF AS VICE-PRESIDENT. IN WITNESS WHEREOF, I HAVE HEREUNTO SET MY HAND AND AFFIXED MY NOTARIAL SEAL AT MY OFFICE IN MEMPHIS, THIS THE _____ DAY OF _____, 1963.

MY COMMISSION EXPIRES: _____
John M. Pickens
 NOTARY PUBLIC

BUILDING RESTRICTIONS:

THESE COVENANTS, LIMITATIONS AND RESTRICTIONS ARE TO RUN WITH THE LAND AND SHALL BE BINDING ON ALL PARTIES AND ALL PERSONS CLAIMING UNDER THEM UNTIL DECEMBER 1988, AT WHICH TIME SAID COVENANTS, LIMITATIONS AND RESTRICTIONS SHALL BE AUTOMATICALLY EXTENDED FOR SUCCESSIVE 10 YEAR PERIODS UNLESS BY A VOTE OF THE MAJORITY OF THE THEN OWNERS OF LOTS IN THIS SUBDIVISION, IT IS AGREED TO CHANGE SAID COVENANTS IN WHOLE OR IN PART.

IF THE PARTIES HERETO OR ANY OF THEM, OR THEIR HEIRS OR ASSIGNS SHALL VIOLATE ANY OF THE COVENANTS, LIMITATIONS OR RESTRICTIONS HEREIN, IT SHALL BE LAWFUL FOR ANY PERSON OWNING ANY REAL ESTATE SITUATED IN THIS SUBDIVISION TO PROSECUTE ANY PROCEEDINGS AT LAW OR IN EQUITY AGAINST THE PERSONS VIOLATING OR ATTEMPTING TO VIOLATE ANY SUCH COVENANTS, LIMITATIONS OR RESTRICTIONS, AND EITHER TO PREVENT HIM OR THEM FROM SO DOING OR TO RECOVER DAMAGES OR OTHER DUES FOR SUCH VIOLATIONS.

INVALIDATION OF ANY ONE OF THESE COVENANTS, LIMITATIONS OR RESTRICTIONS BY JUDGEMENT OR COURT ORDER SHALL IN NO WISE AFFECT ANY OF THE OTHER PROVISIONS WHICH SHALL REMAIN IN FULL FORCE AND EFFECT.

1. ALL NUMBERED LOTS TO BE FOR RESIDENTIAL USE ONLY AND ARE NOT TO BE RESUBDIVIDED.
2. MINIMUM FRONT YARD SET BACK TO BE 35 FEET.
3. SIDE YARDS: THERE SHALL BE PROVIDED TWO SIDE YARDS, ONE WITH A MINIMUM WIDTH OF 10 FEET AND THE OTHER WITH A MINIMUM WIDTH OF 5 FEET.
4. NO PORCHES OR OPEN CARPORTS MAY BE INCLOSED WITHOUT A PERMIT FROM THE PROPER AUTHORITIES OF DESOTO COUNTY.
5. AN UNATTACHED ACCESSORY BUILDING, NOT FOR LIVING PURPOSES, MAY BE ERECTED IN THE REAR YARD.
6. MINIMUM GROUND FLOOR AREA OF DWELLINGS, EXCLUSIVE OF OPEN PORCHES, GARAGES OR CARPORTS TO BE 800 SQUARE FEET.
7. NO TRAILER, TENT, BASEMENT, SHACK, GARAGE, BARN OR OTHER STRUCTURE OF A TEMPORARY NATURE TO BE USED AS A RESIDENCE AT ANY TIME.
8. NO NOXIOUS OR OFFENSIVE TRADE OR ACTIVITY SHALL BE CARRIED ON UPON ANY LOT IN THIS SUBDIVISION, NOR SHALL ANYTHING BE DONE THEREON WHICH MAY BE OR BECOME AN ANNOYANCE OR NUISANCE TO THE NEIGHBORHOOD.

APPROVED BY THE BOARD OF SUPERVISORS OF DESOTO COUNTY, MISSISSIPPI ON THE 4th DAY OF December, 1963.
W. H. Porter, PRESIDENT
James P. Fipter, CLERK OF THE BOARD

APPROVED BY THE DESOTO COUNTY PLANNING COMMISSION ON THE 23rd DAY OF November, 1963.
Robert E. Ewald, PRESIDENT
 ATTEST: _____, SECRETARY

STATE OF MISSISSIPPI,
 COUNTY OF DESOTO:
 I HEREBY CERTIFY THAT THE PLAT SHOWN HEREON WAS FILED FOR RECORD IN MY OFFICE AT 9 O'CLOCK AM ON THE 20th DAY OF December 1963, AND WAS IMMEDIATELY RECORDED IN PLAT BOOK 3, PAGES 257-26.
James P. Fipter
 CHANCERY COURT CLERK