

This is to certify that we have surveyed the following property: THE GABBERT OIL COMPANY LEASES IN SECTIONS 14 AND 15, TOWNSHIP 1 SOUTH, RANGE 8 WEST, SHELBY COUNTY, TENNESSEE AND DESOTO COUNTY, MISSISSIPPI, MORE PARTICULARLY DESCRIBED AS FOLLOWS:

Beginning at a point in the southwesterly line of U.S. Highway No. 51, 987.55 feet northwestwardly from the south line of Section 14, Township 1 South, Range 8 West, of DeSoto County, Mississippi; thence west at an interior angle of 54 degrees and 50 minutes 1070.30 feet to a point; thence north at an interior angle of 90 degrees and 41 minutes 347.7 feet to a point in the Tennessee-Mississippi state line; thence continuing north 164 feet to a point; thence east at an interior angle of 89 degrees and 14 minutes 78.50 feet to a point in the southwesterly line of U. S. Highway No. 51; thence southeastwardly along the southwesterly line of U. S. Highway No. 51 171.20 feet to a point in the Tennessee-Mississippi state line 11.5 feet to a point in the southwesterly line of U.S. Highway No. 51; thence southeastwardly along the southwesterly line of U.S. Highway No. 51, 424.77 feet to the point of beginning.

W. H. Porter
W. H. PORTER, CIVIL ENGINEER
TENNESSEE LICENSE NO. 1195
MISSISSIPPI LICENSE NO. 2303


SURVEY OF THE PROPERTY KNOWN AS THE GABBERT OIL COMPANY LEASES

IN
SECTIONS 14 & 15 - T-1-S, R-8-W, SHELBY COUNTY,
TENNESSEE & DE SOTO COUNTY, MISSISSIPPI

W. H. PORTER, CONSULTING ENGINEER
3120 SOUTH PERKINS ROAD
MEMPHIS, TENNESSEE

OCTOBER 26, 1970

SCALE: 1" = 50'

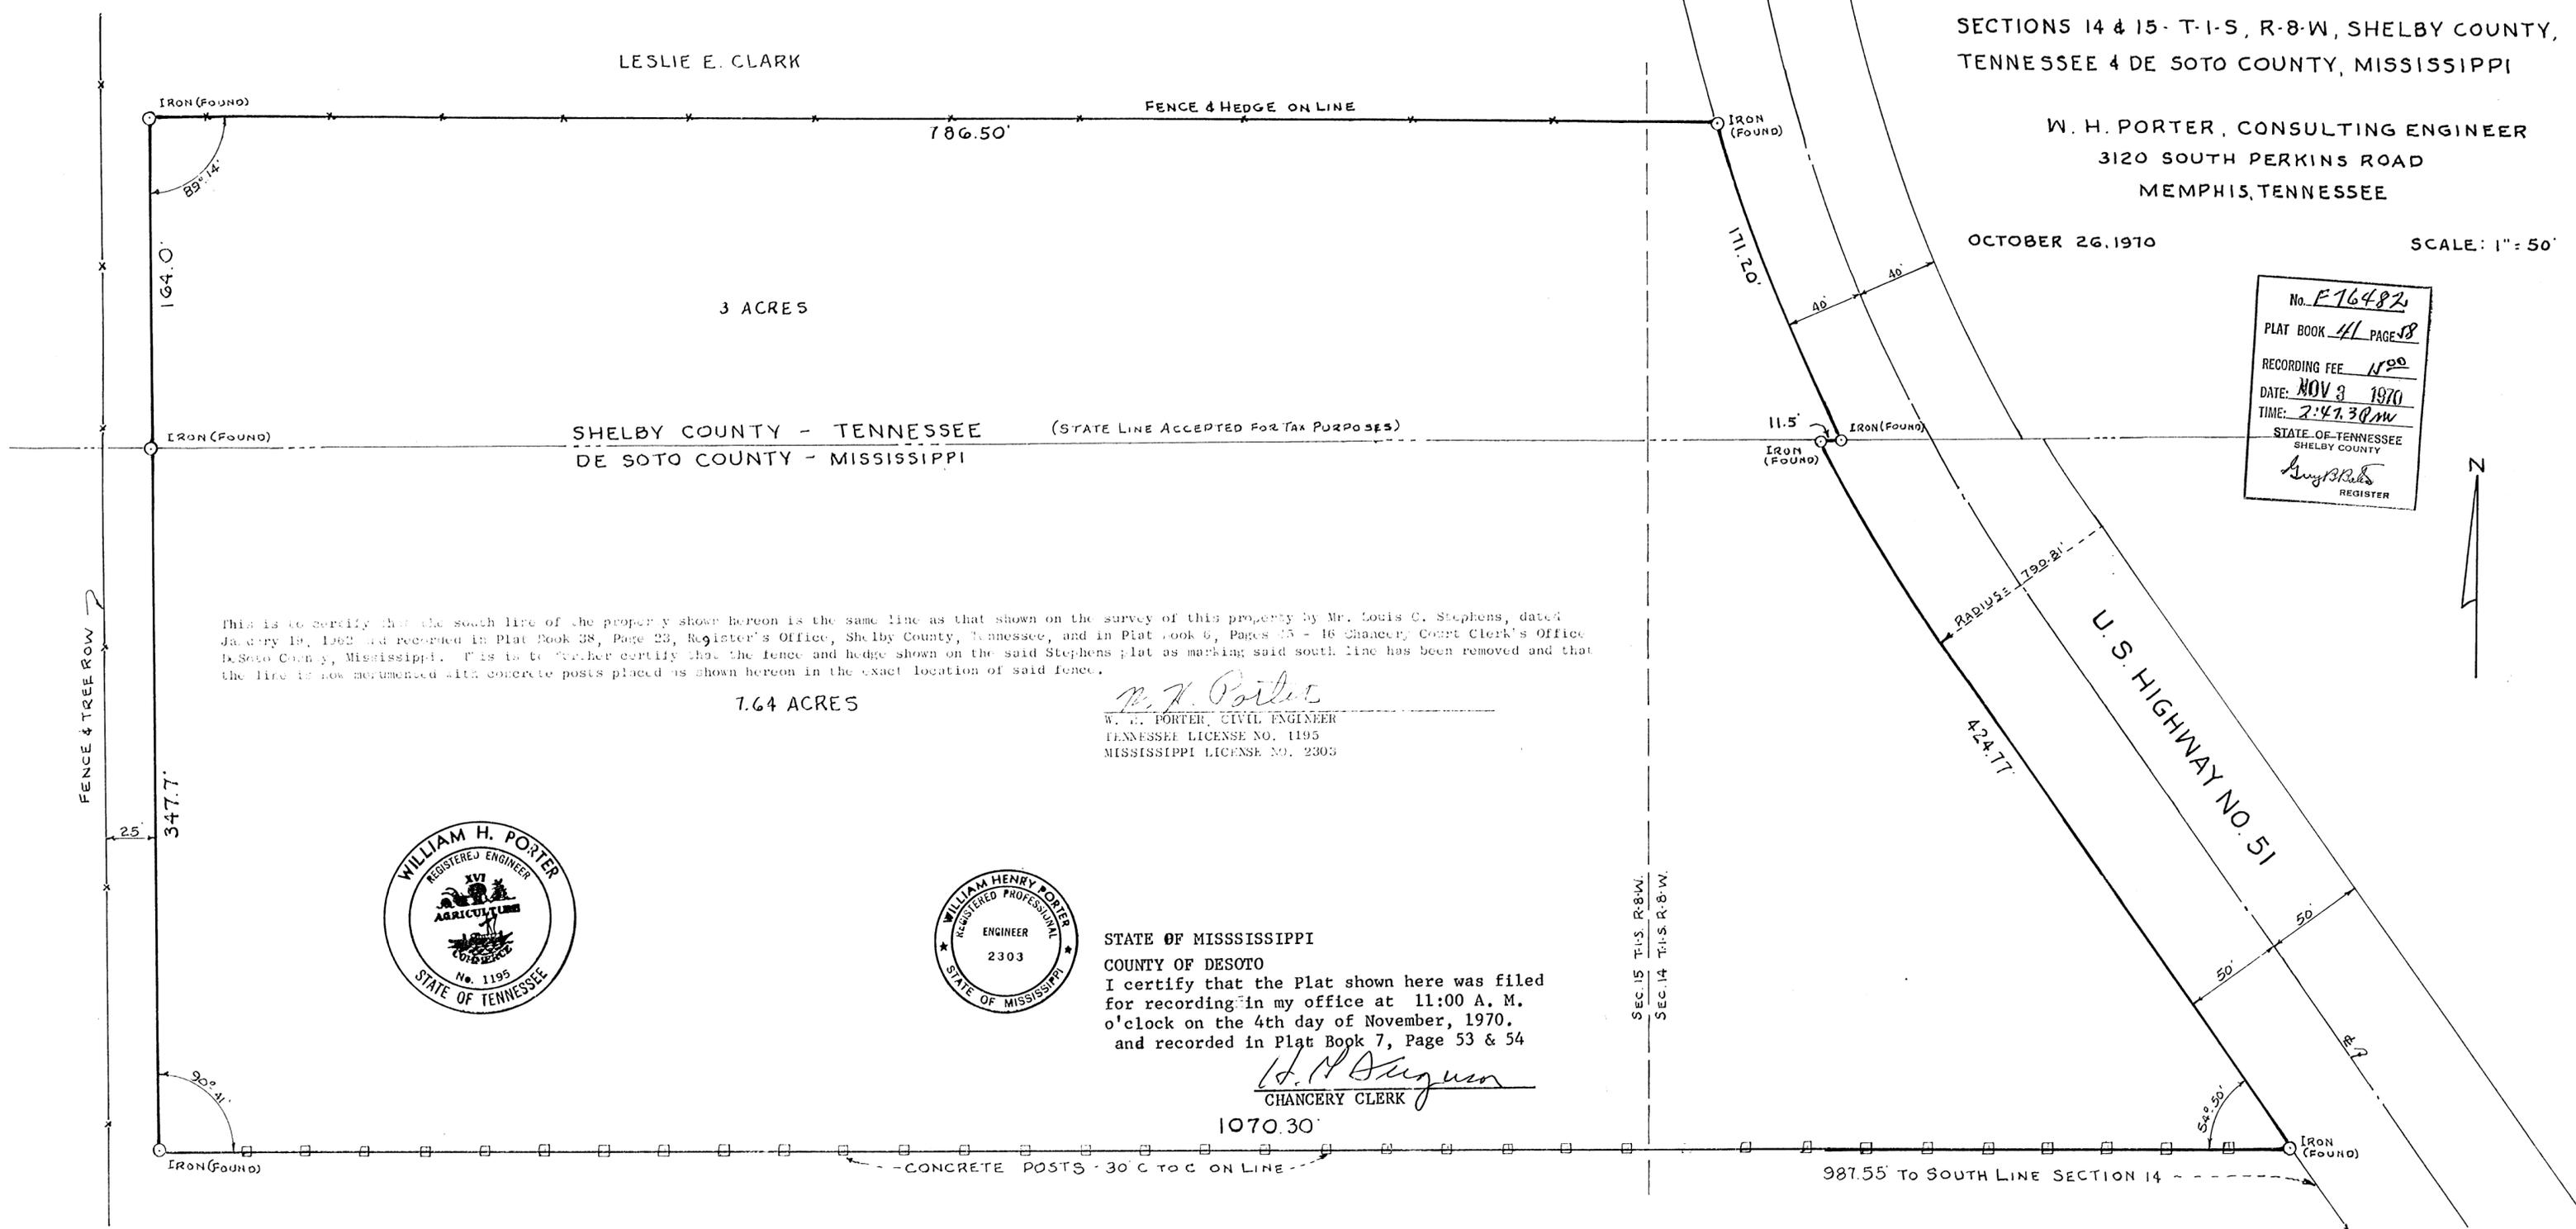

No.	F16482
PLAT BOOK	41 PAGE 18
RECORDING FEE	1.00
DATE	NOV 3 1970
TIME	2:47.30 PM
STATE OF TENNESSEE SHELBY COUNTY	
<i>Guy B. Rife</i> REGISTER	



This is to certify that the south line of the property shown hereon is the same line as that shown on the survey of this property by Mr. Louis C. Stephens, dated January 19, 1962 and recorded in Plat Book 38, Page 23, Register's Office, Shelby County, Tennessee, and in Plat Book 6, Pages 15 - 16 Chancery Court Clerk's Office DeSoto County, Mississippi. This is to further certify that the fence and hedge shown on the said Stephens plat as marking said south line has been removed and that the line is now monumented with concrete posts placed as shown hereon in the exact location of said fence.

7.64 ACRES

W. H. Porter
W. H. PORTER, CIVIL ENGINEER
TENNESSEE LICENSE NO. 1195
MISSISSIPPI LICENSE NO. 2303



STATE OF MISSISSIPPI
COUNTY OF DESOTO
I certify that the Plat shown here was filed for recording in my office at 11:00 A. M. o'clock on the 4th day of November, 1970, and recorded in Plat Book 7, Page 53 & 54

H. N. Auguston
CHANCERY CLERK

1070.30'

CONCRETE POSTS 30' C TO C ON LINE

987.55' TO SOUTH LINE SECTION 14