


NOTE: SIGNAGE & ADVERTISING DEVICES ON THE PROPERTIES SHOWN HEREON ARE CONTROLLED BY THE TERMS OF A VARIANCE GRANTED BY THE SOUTHAVEN PLANNING COMMISSION ON MARCH 25, 1988. J.L. [Signature]

N.E. COR. OF N.W. QUARTER SECT 24, T-1S, R-8W, DESOTO COUNTY, MISS.


SCALE 1" = 50'  
GRAPHIC SCALE  
0' 15' 30' 100'

INTERSTATE 55

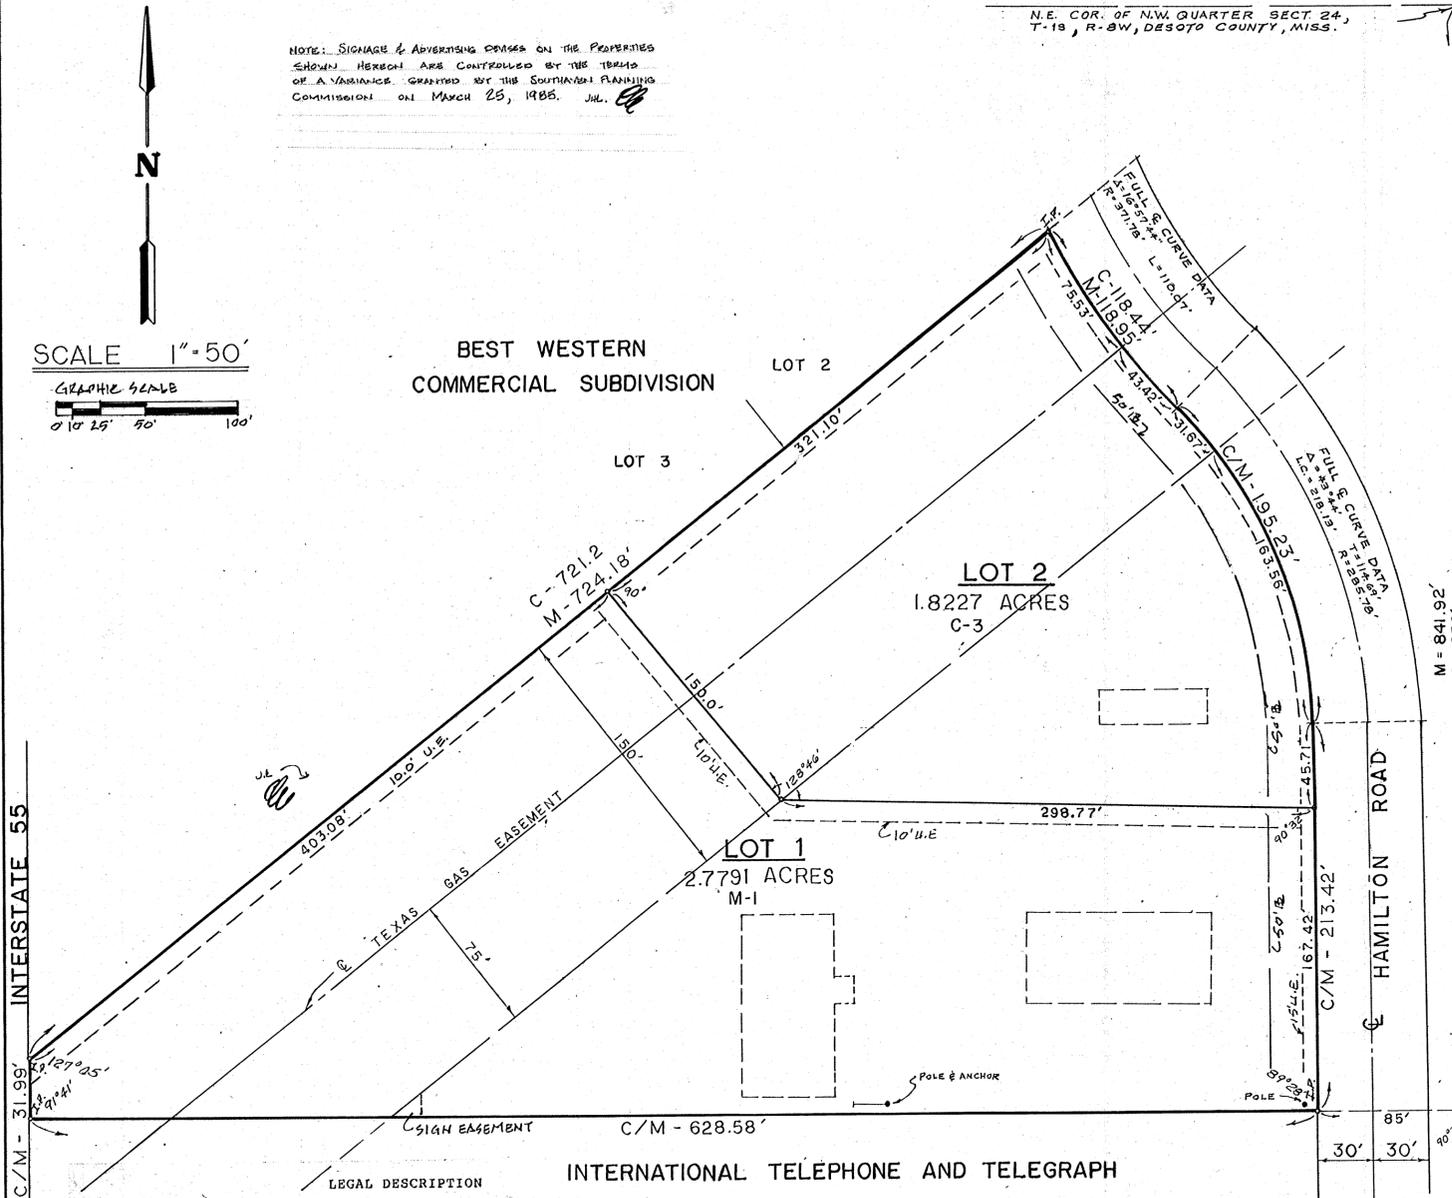

LEGAL DESCRIPTION  
Start at the northeast corner of the northwest quarter of Section 24, Township 1 South, Range 8 West, Desoto County, Mississippi, South along the one-half section line 841.92 feet to a point; thence with an interior angle of 89 degrees 28 minutes westward 85 feet to a point on the west right-of-way of Hamilton Road and the southeast corner of this tract; thence with an interior angle of 89 degrees 28 minutes westward 628.58 feet to a point on the east right-of-way of Interstate 55; thence with an interior angle of 91 degrees 41 minutes northward 31.99 feet along said right-of-way to a point; thence with an interior angle of 127 degrees 05 minutes northeastwardly 724.18 feet along the south line of the Best Western Commercial Subdivision to a point on the west right-of-way of Hamilton Road; thence southeastwardly along a 401.78 feet radius curve to the left 118.95 feet to a curve point; thence southwardly along a 255.78 foot radius curve to the right 195.23 feet to a tangent point; thence southwardly along said west right-of-way of Hamilton Road 213.42 feet to the point of beginning.

DATE: NOVEMBER 15, 1988

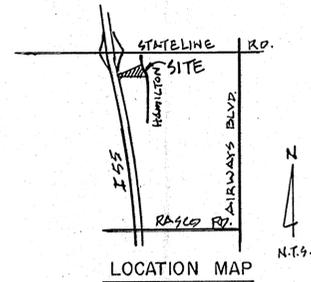

OWNER'S CERTIFICATE  
I, R.L. Stepherson, authorized representative of the owner (s) of the property, Woodstock Commercial S/D, this is (my) (our) plan of subdivision and hereby dedicate the streets and parks shown hereon for the public use forever. I do hereby certify that I am (is) (are) the owner (s) in fee simple of the property and that said property is not encumbered by any taxes that have become due and payable, this the 30th day of November, 1988.

STATE OF Mississippi  
COUNTY OF DeSoto  
PERSONALLY appeared before me, the undersigned authority, in and for county and state aforesaid, the within named, R.L. Stepherson, individually and as authorized representative of W.A., who did acknowledge to me that he signed and delivered the above mentioned plat and certificate on the day and year therein mentioned as his free and voluntary act and deed for the purposes therein expressed, he being fully authorized so to do. GIVEN under my hand and official seal of office on this the 30th day of November, 1988.

APPROVED BY THE SOUTHAVEN PLANNING COMMISSION THIS THE 28th DAY OF November, 1988.  
ATTEST: Shirley A. Clay Secretary  
Donald R. Wilson Chairman

APPROVED BY THE MAYOR AND BOARD OF ALDERMEN OF Southaven MISSISSIPPI, THIS THE 16th DAY OF April, 1985.  
ATTEST: (Seal) J. A. Cates Mayor  
Theresa Sprinkle City Clerk

STATE OF Miss  
COUNTY OF DeSoto  
I HEREBY CERTIFY THAT THE SUBDIVISION PLAT SHOWN HEREON WAS FILED FOR RECORD IN MY OFFICE AT 3 O'CLOCK P.M., ON THE 1 DAY OF Dec, 1988, AND WAS IMMEDIATELY ENTERED UPON THE PROPER INDEXES AND DULY RECORDED IN PLAT BOOK 31 AT PAGE 46.  
W. S. Davis CHANCERY CLERK

CERTIFICATE OF ENGINEER  
THIS IS TO CERTIFY THAT I HAVE DRAWN THIS SUBDIVISION SHOWN HEREON AND THE PLAT OF SAME IS ACCURATELY DRAWN FROM INFORMATION FROM A GROUND SURVEY BY ME.  
W. C. Smith MISS. NO. 5930

WOODSTOCK COMMERCIAL S/D  
SECTION 24, TOWNSHIP 1S., RANGE 8W.  
SOUTHAVEN, MISSISSIPPI  
4.6018 ACRES, 2 LOTS, ZONED C-3, M-1

OWNER: R.L. STEPHERSON

PREPARED: SMITH ENGINEERING CO.  
892 GOODMAN ROAD E.  
SOUTHAVEN, MS 38671

DATE: 11-15-88 (REV. 8-7-85) SHEET 1 OF 1