
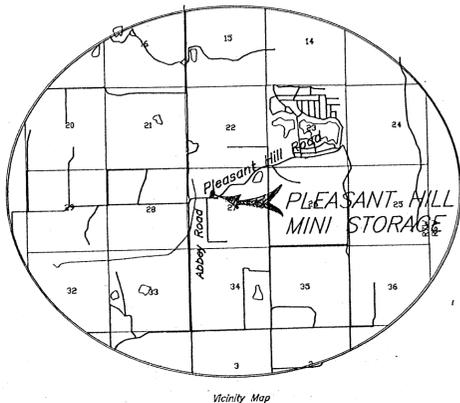
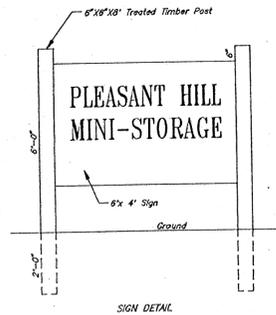


PLEASANT HILL MINI STORAGE

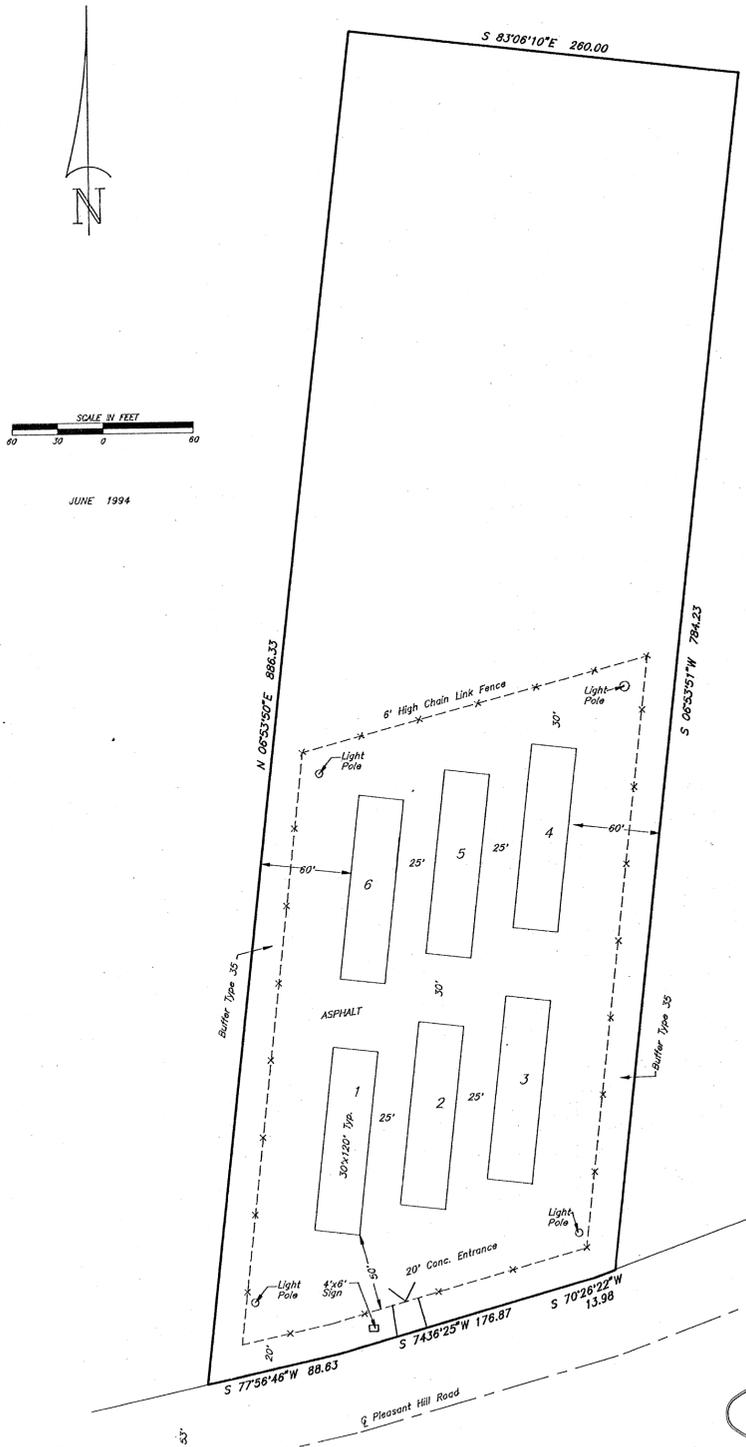

- NOTES**
- Access from Pleasant Hill Road will be a 20-foot wide concrete paving with storage area will be 500 sq. ft.
 - Buildings will be metal with burgandy colored doors.
 - Construction will be in phases. Buildings 1 and 2 will be Phase 1, Buildings 3 and 4 will be Phase 2, and Buildings 5 and 8 will be Phase 3.

The hereon shown property is part of that same property conveyed by Noel L. Smith to Mark T. Butler as recorded dated February 18, 1993 and recorded in Deed Book 254 on Page 815 of the Chancery Records of DeSoto County, Mississippi.

RUTHERFORD & ASSOCIATES
ENGINEERING CONSULTANTS / SURVEYORS
324 WEST VALLEY STREET, SUITE 208 / MEMPHIS, MS 38152
TELEPHONE 901-423-5788

OWNER'S CERTIFICATE
We, JERRY W. AVERETT and MARK T. BUTLER, owners of the property shown hereon, hereby adopt this as our plan of subdivision and dedicate the right-of-way of roads as shown on the plot of the subdivision to the public use forever and reserve for the public utilities the utility easements shown on the plot. I certify that no taxes have become due and payable. This the 23rd day of August, 1994.

Jerry W. Averett
JERRY W. AVERETT
Mark T. Butler
MARK T. BUTLER

NOTARY'S CERTIFICATE
State of Mississippi
County of DeSoto
This day personally appeared before me, the undersigned authority at law in and for said county and state, JERRY W. AVERETT and MARK T. BUTLER, who acknowledged they signed and delivered the foregoing plot for the purpose therein stated. Given under my hand and official seal of office this the 23rd day of August, 1994.

Paul R. Scott
NOTARY
My commission expires: Aug. 23, 1996

MORTGAGEE'S CERTIFICATE
BANK OF MISSISSIPPI, mortgagee of the property shown hereon, hereby adopt this as our plan of subdivision and dedicate the right-of-way of roads as shown on the plot of the subdivision to the public use forever and reserve for the public utilities the utility easements as shown on the plot. I certify that I am the mortgagee in fee simple of the property and that no taxes have become due and payable. This the 23rd day of August, 1994.

Rodney Atkinson
RODNEY ATKINSON, Senior Vice-President

NOTARY'S CERTIFICATE
State of Mississippi
County of DeSoto
Personally appeared before me, the undersigned authority in and for said county and state, on this 23rd day of August, 1994, within my jurisdiction, the within named RODNEY ATKINSON, who acknowledged that he is Senior Vice-President of Bank of Mississippi, a Mississippi corporation, and that for and on behalf of the said corporation, and as its act and deed he executed the above and foregoing instrument, after first having been duly authorized by said corporation, so to do.

Elizabeth A. Hendricks
ELIZABETH A. HENDRICKS
My commission expires: MY COMMISSION EXPIRES OCTOBER 6, 1997

CERTIFICATE OF SURVEY
This is to certify that I have drawn the plot from a survey by myself and from deeds of record and that the plot presents the information and that it is true and correct.

Danny S. Rutherford
DANNY S. RUTHERFORD, S.E.L.S.

Approved by the DESOTO COUNTY PLANNING COMMISSION on this the 2nd day of August, 1994.

Mike Johnson
CHAIRMAN
Shawn James
MEMBER

Approved by the DESOTO COUNTY BOARD OF SUPERVISORS on this the 8th day of August, 1994.

Paul H. Kelley
PRESIDENT
W. J. Davis
CLERK OF THE BOARD

State of Mississippi
County of DeSoto
I hereby certify that the subdivision plot shown hereon was filed for record in my office at 8:35 o'clock A.M. on the 23rd day of August, 1994 and was immediately entered upon the proper index and duly recorded in Plat Book 111 on Page 10.

PLEASANT HILL MINI STORAGE
5.0 ACRES, ZONED "AR", IN SECTION 27, TOWNSHIP 2
SOUTH, RANGE 7 WEST, DESOTO COUNTY, MISSISSIPPI

