

OWNER'S CERTIFICATE
 I, Conrad Kreunen OWNER OF THE PROPERTY HEREON, ADOPT THIS AS MY PLAN OF SUBDIVISION AND DEDICATE THE RIGHT OF WAY AND EASEMENTS TO THE PUBLIC FOREVER AND CERTIFY THAT I AM THE OWNER IN FEE SIMPLE OF THE PROPERTY AND THAT NO TAXES HAVE BECOME DUE AND PAYABLE THIS THE 13th DAY OF February 1998.
Conrad Kreunen
 OWNER'S SIGNATURE

STATE OF MISSISSIPPI, COUNTY OF DESOTO
 THIS DAY PERSONALLY APPEARED BEFORE ME THE UNDERSIGNED AUTHORITY IN AND FOR SAID COUNTY AND STATE, James Houston WHO ACKNOWLEDGE THAT THEY SIGNED AND DELIVERED THE FOREGOING PLAT FOR THE PURPOSE THEREIN MENTIONED, GIVEN UNDER MY HAND AND OFFICIAL SEAL OF OFFICE, THIS THE 13th DAY OF February 1998.
 MY COMMISSION EXPIRES 8-25-98 James Houston
 NOTARY PUBLIC

CERTIFICATION
 I HAVE SURVEYED THE PROPERTY SHOWN HEREON AND THE PLAT CORRECTLY REPRESENTS THE SURVEY THEREON AND THAT SAID PLAT IS TRUE AND CORRECT TO THE BEST OF MY KNOWLEDGE AND BELIEF.
Thomas W. King, Jr.
 THOMAS W. KING, JR.
 MISSISSIPPI LAND SURVEYOR
 LICENSE NO. 151816

APPROVED BY THE OLIVE BRANCH PLANNING COMMISSION ON THE 11th DAY OF January 1998.
 ATTEST: Grant Young
 CHAIRMAN
 APPROVED BY THE OLIVE BRANCH BOARD OF ALDERMEN ON THE 13th DAY OF January 1998.
John Barry
 CLERK FOR THE BOARD MAYOR


STATE OF MISSISSIPPI, COUNTY OF DESOTO
 I HEREBY CERTIFY THAT THE SUBDIVISION PLAT SHOWN HEREON WAS FILED FOR RECORD IN MY OFFICE AT 10 O'CLOCK A.M. ON THE 13th DAY OF February 1998 AND WAS IMMEDIATELY ENTERED UPON THE PROPER INDEX AND DULY RECORDED IN TOWN PLAT BOOK 22, PAGE 22.

OLIVE BRANCH CITY CLERK
 I HEREBY CERTIFY THAT THE SUBDIVISION PLAT SHOWN HEREON WAS FILED FOR RECORD IN MY OFFICE AT 11:30 O'CLOCK A.M. ON THE 13th DAY OF February 1998 AND WAS IMMEDIATELY ENTERED UPON THE PROPER INDEX AND DULY RECORDED IN PLAT BOOK 22, PAGE 22.
W. E. Davis
 CHANCERY CLERK, DESOTO COUNTY, MISS.

MORTGAGEE'S CERTIFICATE
 I, Bank of Mississippi MORTGAGE HOLDER OF THE PROPERTY WITHIN THIS SUBDIVISION, HEREBY ADOPT THIS AS OUR PLAN OF SUBDIVISION AND HEREBY CERTIFY THAT WE ARE THE MORTGAGE HOLDERS OF THE PROPERTY, AND THAT NO TAXES HAVE BECOME DUE AND PAYABLE. WE DEDICATE THE RIGHT-OF-WAYS FOR THE ROADS, AS SHOWN ON THE PLAT, TO THE PUBLIC USE AND TO DESOTO COUNTY, MISSISSIPPI, AND RESERVE THE UTILITIES EASEMENTS AS SHOWN ON THE PLAT FOR PUBLIC UTILITIES.
 THIS THE 13th DAY OF February 1998.
David W. McNeal
 MORTGAGE HOLDERS

ACKNOWLEDGMENT
 PERSONALLY APPEARED BEFORE ME, THE UNDERSIGNED AUTHORITY IN AND FOR SAID COUNTY AND STATE, ON THIS THE 13th DAY OF February 1998 WITHIN MY JURISDICTION, THE WITHIN NAMED David W. McNeal WHO ACKNOWLEDGED THAT HE IS Assistant Vice President OF Bank of Mississippi CORPORATION AND THAT FOR AND ON BEHALF OF THE SAID CORPORATION, AND AS ITS ACT AND DEED, HE EXECUTED THE ABOVE AND FOREGOING INSTRUMENT AFTER FIRST HAVING BEEN DULY AUTHORIZED BY SAID CORPORATION TO DO SO.


James Houston
 NOTARY PUBLIC
 MY COMMISSION EXPIRES 8-25-98

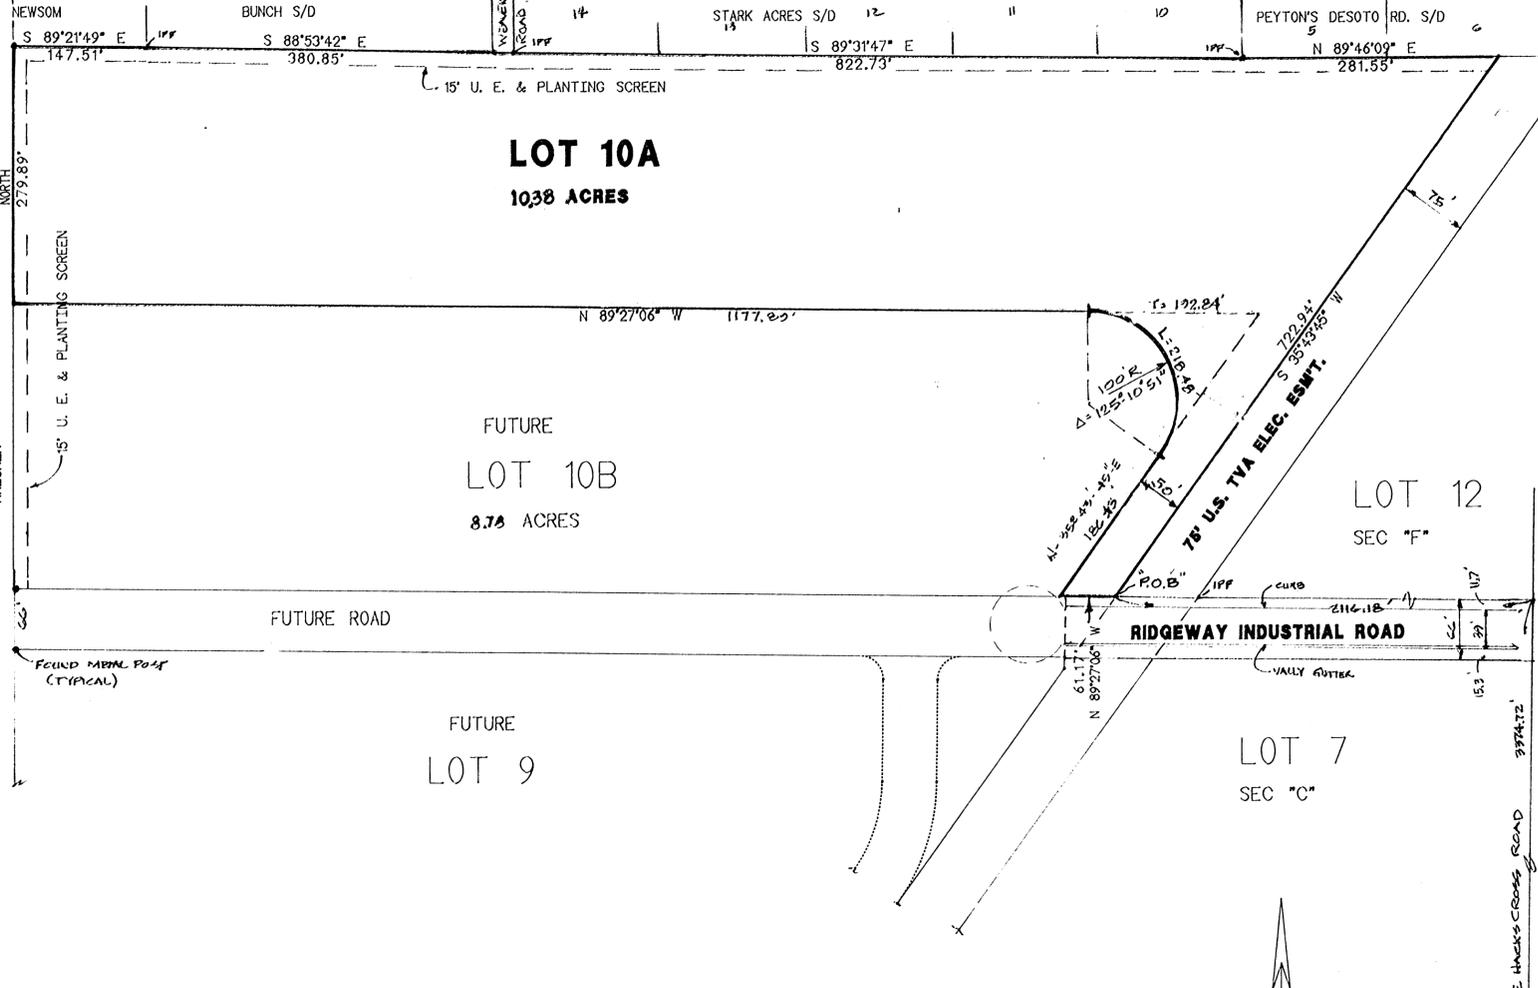

**FINAL PLAN OF
 OLIVE BRANCH INDUSTRIAL PARK
 SECTION "G"**

SECTION 26, TOWNSHIP-1-SOUTH, RANGE-6-WEST
 OLIVE BRANCH, DESOTO COUNTY, MISSISSIPPI

1 LOT = 10.38 AC
 ZONED: M-1
 OWNER: CONRAD L. KREUNEN
 METAL POST SET ON ALL PROPERTY CORNERS
 THIS PROPERTY IS IN CENSUS TRACT NO. 708
 ACCORDING TO F.H.B.M. COMMUNITY PANEL NO. 280050-003A
 THIS PROPERTY IS NOT IN A FLOOD ZONE.

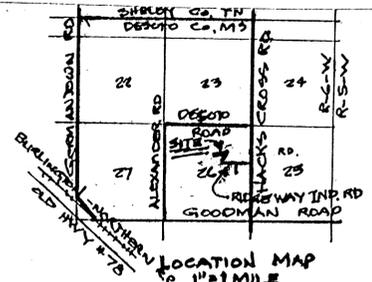

THOMAS W. KING, JR. - LAND SURVEYOR P.O. BOX 289, VICTORIA, MS. 38679	
SCALE: 1" = 100'	APPROVED BY: 601-564-2657
DATE: 12-8-95	DRAWN BY: TKII REVISED: 1-30-96
PREPARED FOR: MR. KIM KREUNEN	
CLASS "A" SURVEY	DRAWING NUMBER: 93-9-2B