


FIRST REVISION LOT 26
 SMOKEY HOLLOW FARMS
 SECTION "A"
 SECTION 33, TOWNSHIP 3 SOUTH, RANGE 5 WEST
 DESOTO COUNTY, MISSISSIPPI

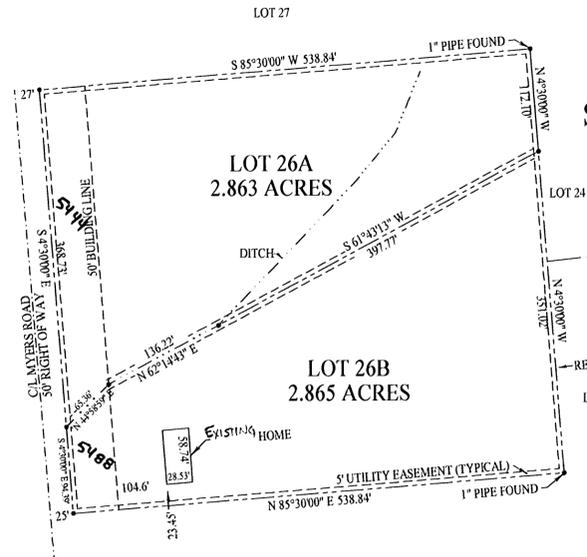

APPROVED
John Dickson
 9/23/99
 DESOTO COUNTY
 HEALTH DEPARTMENT

CERTIFICATE OF SURVEY
 THIS IS TO CERTIFY THAT I HAVE DRAWN THIS PLAT FROM A SURVEY OF SMOKEY HOLLOW FARMS DEEDS OF RECORD AND THAT THE PLAT IS CORRECT AND THAT IT IS TRUE AND CORRECT.
Michael Hensley
 MICHAEL HENSLEY, PLACER
 OF MISSISSIPPI

APPROVED BY THE DESOTO COUNTY PLANNING COMMISSION ON THE 2ND DAY OF SEPTEMBER 1999

ATTEST: *M. H. Holman* SECRETARY
Henry James CHAIRPERSON

APPROVED BY THE DESOTO COUNTY BOARD OF SUPERVISORS ON THE 8TH DAY OF SEPTEMBER 1999

OWNERS CERTIFICATE LOTS 1,2,3

I GEORGE L. AMIRALULT OWNER OF THE PROPERTY HEREBY ADOPT THIS SUBDIVISION AND DEDICATE THE RIGHT-OF-WAY FOR THE ROAD AND UTILITY EASEMENTS AS SHOWN ON THE PLAT OF THE SUBDIVISION ~~TO THE CITY OF OLIVE BRANCH, MISSISSIPPI~~ FOR THE PUBLIC USE FOREVER. I HEREBY CERTIFY THAT I AM THE OWNER IN FEE SIMPLE AND THAT NO TAXES HAVE BECOME PAYABLE. THIS THE 29 DAY OF August, 1999

George L. Amiralult
 SIGNATURE OF OWNER

NOTARY'S CERTIFICATE

PERSONALLY APPEARED BEFORE ME THE UNDERSIGNED AUTHORITY IN AND FOR SAID COUNTY AND STATE, ON THIS THE 28th DAY OF August, 1999, WITHIN MY JURISDICTION, THE WITHIN NAMED George L. Amiralult WHO ACKNOWLEDGED THAT HE SIGNED AND DELIVERED THE FOREGOING PLAT FOR THE PURPOSE THEREIN MENTIONED.

Peter M. Stock
 NOTARY

OWNERS CERTIFICATE LOT 4

I MICHAEL EARL DIX OWNER OF THE PROPERTY HEREBY ADOPT THIS SUBDIVISION AND DEDICATE THE RIGHT-OF-WAY FOR THE ROAD AND UTILITY EASEMENTS AS SHOWN ON THE PLAT OF THE SUBDIVISION ~~TO THE CITY OF OLIVE BRANCH, MISSISSIPPI~~ FOR THE PUBLIC USE FOREVER. I HEREBY CERTIFY THAT I AM THE OWNER IN FEE SIMPLE AND THAT NO TAXES HAVE BECOME PAYABLE. THIS THE 31st DAY OF August, 1999

Michael E. Dix
 SIGNATURE OF OWNER

NOTARY'S CERTIFICATE

PERSONALLY APPEARED BEFORE ME THE UNDERSIGNED AUTHORITY IN AND FOR SAID COUNTY AND STATE, ON THIS THE 31st DAY OF August, 1999, WITHIN MY JURISDICTION, THE WITHIN NAMED Michael Earl Dix WHO ACKNOWLEDGED THAT HE SIGNED AND DELIVERED THE FOREGOING PLAT FOR THE PURPOSE THEREIN MENTIONED.

Peter M. Stock
 NOTARY

OWNERS CERTIFICATE LOT 5

I BARNETT J. BARNETT OWNER OF THE PROPERTY HEREBY ADOPT THIS SUBDIVISION AND DEDICATE THE RIGHT-OF-WAY FOR THE ROAD AND UTILITY EASEMENTS AS SHOWN ON THE PLAT OF THE SUBDIVISION ~~TO THE CITY OF OLIVE BRANCH, MISSISSIPPI~~ FOR THE PUBLIC USE FOREVER. I HEREBY CERTIFY THAT I AM THE OWNER IN FEE SIMPLE AND THAT NO TAXES HAVE BECOME PAYABLE. THIS THE 29th DAY OF August, 1999

Barnett J. Barnett
 SIGNATURE OF OWNER

NOTARY'S CERTIFICATE

PERSONALLY APPEARED BEFORE ME THE UNDERSIGNED AUTHORITY IN AND FOR SAID COUNTY AND STATE, ON THIS THE 28th DAY OF August, 1999, WITHIN MY JURISDICTION, THE WITHIN NAMED Donald J. Barnett WHO ACKNOWLEDGED THAT HE SIGNED AND DELIVERED THE FOREGOING PLAT FOR THE PURPOSE THEREIN MENTIONED.

Peter M. Stock
 NOTARY

OWNERS CERTIFICATE LOT 25

I ROMNEY S. EVANS OWNER OF THE PROPERTY HEREBY ADOPT THIS SUBDIVISION AND DEDICATE THE RIGHT-OF-WAY FOR THE ROAD AND UTILITY EASEMENTS AS SHOWN ON THE PLAT OF THE SUBDIVISION ~~TO THE CITY OF OLIVE BRANCH, MISSISSIPPI~~ FOR THE PUBLIC USE FOREVER. I HEREBY CERTIFY THAT I AM THE OWNER IN FEE SIMPLE AND THAT NO TAXES HAVE BECOME PAYABLE. THIS THE 28 DAY OF Aug., 1999

Romney S. Evans
 SIGNATURE OF OWNER

NOTARY'S CERTIFICATE

PERSONALLY APPEARED BEFORE ME THE UNDERSIGNED AUTHORITY IN AND FOR SAID COUNTY AND STATE, ON THIS THE 28th DAY OF August, 1999, WITHIN MY JURISDICTION, THE WITHIN NAMED Romney S. Evans WHO ACKNOWLEDGED THAT HE SIGNED AND DELIVERED THE FOREGOING PLAT FOR THE PURPOSE THEREIN MENTIONED.

Peter M. Stock
 NOTARY

OWNERS CERTIFICATE LOT 24

I JOSEPH R. COX OWNER OF THE PROPERTY HEREBY ADOPT THIS SUBDIVISION AND DEDICATE THE RIGHT-OF-WAY FOR THE ROAD AND UTILITY EASEMENTS AS SHOWN ON THE PLAT OF THE SUBDIVISION ~~TO THE CITY OF OLIVE BRANCH, MISSISSIPPI~~ FOR THE PUBLIC USE FOREVER. I HEREBY CERTIFY THAT I AM THE OWNER IN FEE SIMPLE AND THAT NO TAXES HAVE BECOME PAYABLE. THIS THE 29 DAY OF August, 1999

Joseph R. Cox
 SIGNATURE OF OWNER

NOTARY'S CERTIFICATE

PERSONALLY APPEARED BEFORE ME THE UNDERSIGNED AUTHORITY IN AND FOR SAID COUNTY AND STATE, ON THIS THE 29th DAY OF August, 1999, WITHIN MY JURISDICTION, THE WITHIN NAMED Joseph R. Cox WHO ACKNOWLEDGED THAT HE SIGNED AND DELIVERED THE FOREGOING PLAT FOR THE PURPOSE THEREIN MENTIONED.

Peter M. Stock
 NOTARY

OWNERS CERTIFICATE LOT 23,22

I PEGGY A. PARKER OWNER OF THE PROPERTY HEREBY ADOPT THIS SUBDIVISION AND DEDICATE THE RIGHT-OF-WAY FOR THE ROAD AND UTILITY EASEMENTS AS SHOWN ON THE PLAT OF THE SUBDIVISION ~~TO THE CITY OF OLIVE BRANCH, MISSISSIPPI~~ FOR THE PUBLIC USE FOREVER. I HEREBY CERTIFY THAT I AM THE OWNER IN FEE SIMPLE AND THAT NO TAXES HAVE BECOME PAYABLE. THIS THE 29th DAY OF August, 1999

Peggy A. Parker
 SIGNATURE OF OWNER

NOTARY'S CERTIFICATE

PERSONALLY APPEARED BEFORE ME THE UNDERSIGNED AUTHORITY IN AND FOR SAID COUNTY AND STATE, ON THIS THE 29th DAY OF August, 1999, WITHIN MY JURISDICTION, THE WITHIN NAMED Peggy A. Parker WHO ACKNOWLEDGED THAT HE SIGNED AND DELIVERED THE FOREGOING PLAT FOR THE PURPOSE THEREIN MENTIONED.

Peter M. Stock
 NOTARY

W. E. Davis, Cheryl, Jessica L. Madell
 CLERK FOR THE BOARD OF SUPERVISORS PRESIDENT
Ly B. Cleveland
 STATE OF MISSISSIPPI
 COUNTY OF DESOTO

I HEREBY CERTIFY THAT THE SUBDIVISION PLAT SHOWN HEREON WAS FILED FOR RECORD BY MY OFFICE AT 2:20 O'CLOCK P ON THE 28 DAY OF August, 1999, AND WAS DULY RECORDED IN PLAT BOOK NUMBER 66 ON PAGE 31

W. E. Davis, Cheryl, Cheryl Clark
 CHANCERY COUNTY CLERK

OWNERS CERTIFICATE LOT 27


I CHARLES E. DAVIS, SR. OWNER OF THE PROPERTY HEREBY ADOPT THIS SUBDIVISION AND DEDICATE THE RIGHT-OF-WAY FOR THE ROAD AND UTILITY EASEMENTS AS SHOWN ON THE PLAT OF THE SUBDIVISION ~~TO THE CITY OF OLIVE BRANCH, MISSISSIPPI~~ FOR THE PUBLIC USE FOREVER. I HEREBY CERTIFY THAT I AM THE OWNER IN FEE SIMPLE AND THAT NO TAXES HAVE BECOME PAYABLE. THIS THE 29th DAY OF August, 1999

Charles E. Davis Sr.
 SIGNATURE OF OWNER

NOTARY'S CERTIFICATE

PERSONALLY APPEARED BEFORE ME THE UNDERSIGNED AUTHORITY IN AND FOR SAID COUNTY AND STATE, ON THIS THE 28th DAY OF August, 1999, WITHIN MY JURISDICTION, THE WITHIN NAMED Charles E. Davis Sr. WHO ACKNOWLEDGED THAT HE SIGNED AND DELIVERED THE FOREGOING PLAT FOR THE PURPOSE THEREIN MENTIONED.

Peter M. Stock
 NOTARY

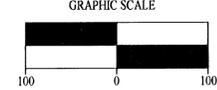

HENSLEY LAND SURVEYING
 1681 WEST OAK GROVE
 HERNANDO, MS 38632
 601-429-0129

SECTION 33, TOWNSHIP 3 SOUTH,
 RANGE 5 WEST, DESOTO COUNTY, MS
 REFERENCE MATERIALS: PLAT BK 8, PG 37
 SCALE 1"=100', DATE 8-1-99
 CLASS "B" SURVEY

1/2" REBARs SET ON ALL CORNERS UNLESS OTHERWISE NOTED
 THIS SURVEY IS SUBJECT TO ALL EASEMENTS AND RIGHTS OF WAY.