

OWNER'S CERTIFICATE

I, THOMPSON & CREWS DEVELOPMENT LLC, OWNER OR AUTHORIZED REPRESENTATIVE OF THE OWNER OF THE PROPERTY, HEREBY ADOPT THIS AS MY PLAN OF SUBDIVISION AND DEDICATE THE RIGHT-OF-WAY FOR THE USE OF ROADS AND UTILITY EASEMENTS AS SHOWN ON THE PLAT OF SUBDIVISION TO THE TOWN OF OLIVE BRANCH, MISSISSIPPI, FOR THE PUBLIC USE FOREVER.

MANAGER OF THOMPSON & CREWS DEVELOPMENT

NOTARY'S CERTIFICATE STATE OF MISSISSIPPI, COUNTY OF DESOTO

PERSONALLY APPEARED BEFORE ME, THE UNDERSIGNED AUTHORITY IN AND FOR THE SAID COUNTY AND STATE, ON THE 27th DAY OF March 2001, WITHIN MY JURISDICTION, THE WITHIN NAMED WESLEY THOMPSON WHO ACKNOWLEDGED THAT HE/SHE IS MANAGER OF THOMPSON & CREWS DEVELOPMENT...

Barbara Yancy NOTARY PUBLIC

CITY'S CERTIFICATE PLANNING COMMISSION

APPROVED BY THE OLIVE BRANCH, DESOTO COUNTY, MISSISSIPPI, PLANNING COMMISSION ON THIS THE 13th DAY OF February 2001

Champeron CHAIRPERSON

OLIVE BRANCH MAYOR & BOARD OF ALDERMEN APPROVED BY THE MAYOR AND BOARD OF ALDERMEN OF THE TOWN OF OLIVE BRANCH, DESOTO COUNTY, MISSISSIPPI, ON THIS THE 20th DAY OF February 2001

Mayor

STATE OF MISSISSIPPI COUNTY OF DESOTO

I HEREBY CERTIFY THAT THE SUBDIVISION PLAT SHOWN HEREON WAS FILED FOR RECORD IN MY OFFICE AT 11:15 O'CLOCK A.M. ON THE 27th DAY OF March 2001 AND WAS IMMEDIATELY ENTERED UPON THE PROPER INDEXES AND DULY RECORDED IN PLAT BOOK 14, PAGE 30

W. E. Davis Chaney Clerk CHANCERY COURT CLERK

CERTIFICATE OF ENGINEER

THIS IS TO CERTIFY THAT I HAVE DRAWN THIS SUBDIVISION SHOWN HEREON AND THE PLAT OF SAME IS ACCURATELY DRAWN FROM INFORMATION FROM A GROUND SURVEY BY ME.

Gerald D. Larson MISSISSIPPI NO. 07300

MORTGAGEE'S CERTIFICATE


Wells Fargo MORTGAGEE OF THE PROPERTY HEREON, HEREBY ADOPT THIS AS OUR PLAN OF SUBDIVISION AND DEDICATE THE RIGHT-OF-WAY FOR THE ROADS AND UTILITY EASEMENTS AS SHOWN ON THE PLAT TO THE CITY OF OLIVE BRANCH, MISSISSIPPI FOREVER. I CERTIFY THAT I AM THE MORTGAGEE IN FEE SIMPLE OF THE PROPERTY AND THAT NO TAXES HAVE BECOME DUE AND PAYABLE. THIS THE 27th DAY OF January 2001

Vice President Signature of Mortgagee Wells Fargo



NOTARY'S CERTIFICATE STATE OF MISSISSIPPI, COUNTY OF DESOTO

PERSONALLY APPEARED BEFORE ME, THE UNDERSIGNED AUTHORITY IN AND FOR THE SAID COUNTY AND STATE, ON THE 27th DAY OF January 2001, WITHIN MY JURISDICTION, THE WITHIN NAMED Brandon Stewart WHO ACKNOWLEDGED THAT HE/SHE IS Vice President OF Wells Fargo AND THAT FOR AND ON BEHALF OF THE SAID BANK, AND AS ITS ACT AND DEED HE/SHE EXECUTED THE ABOVE AND FOREGOING INSTRUMENT, AFTER FIRST HAVING BEEN DULY AUTHORIZED BY SAID BANK SO TO DO.

Mary Bernadine Eason NOTARY PUBLIC 12/01/2001 MY COMMISSION EXPIRES:

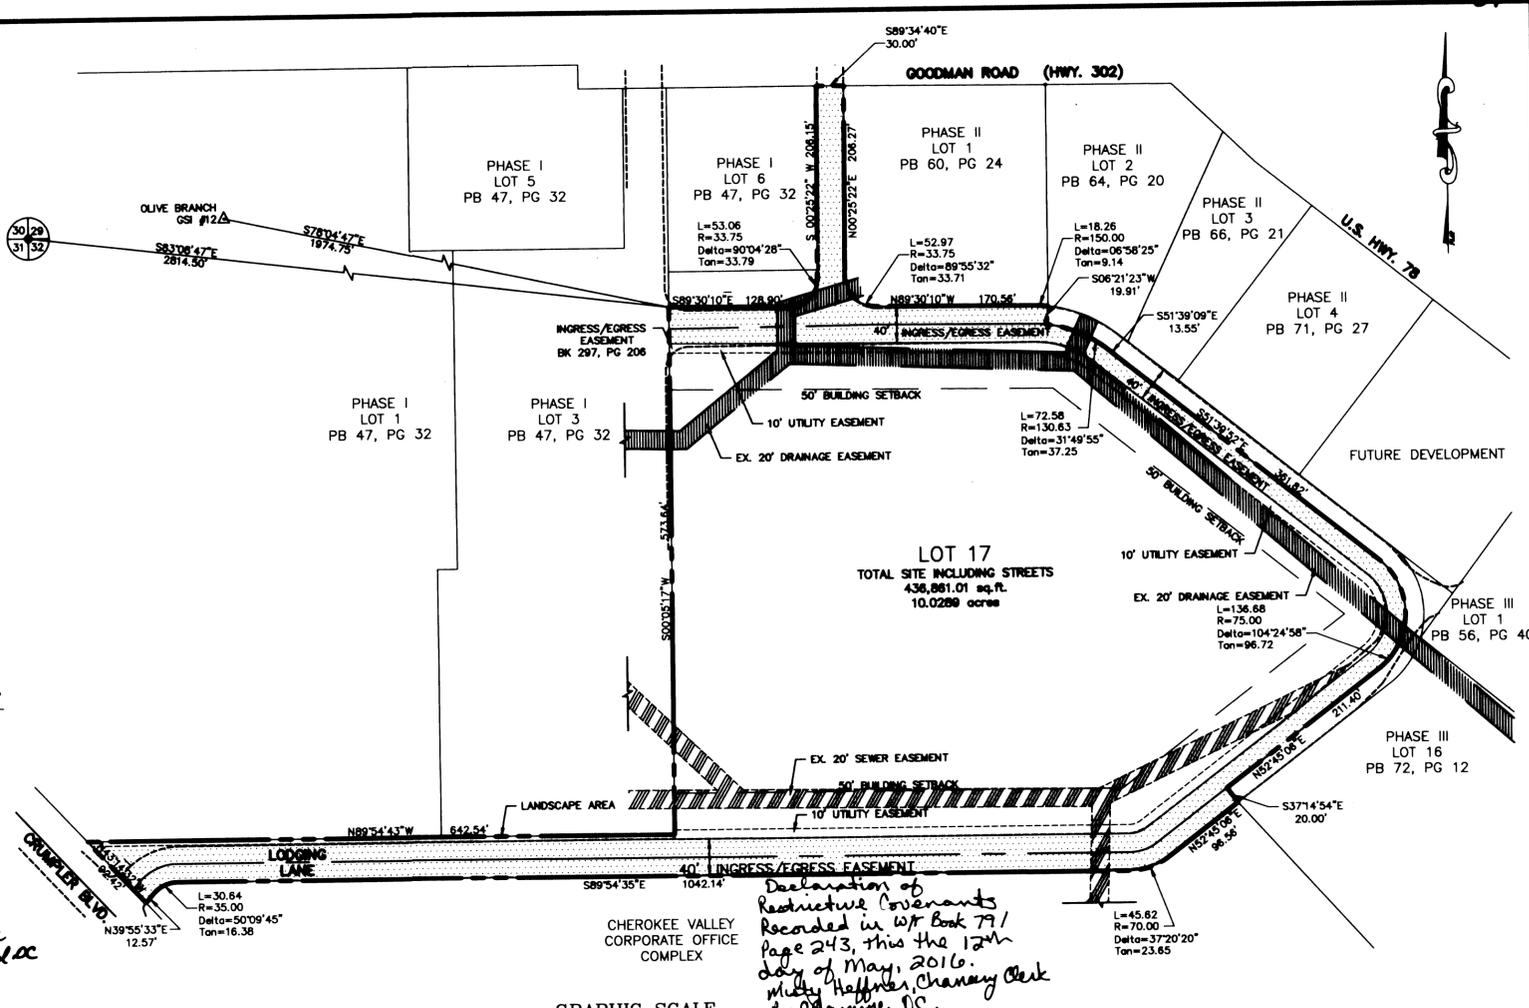

- NOTES: 1. MINIMUM SETBACKS ARE AS FOLLOWS: A. 50' FRONT YARD B. NO SIDE YARD 2. A 10 FEET WIDE UTILITY EASEMENT IS REQUIRED ON ALL STREET FRONTAGE. 3. WATER AND SEWER SERVICE WILL BE PROVIDED BY THE CITY OF OLIVE BRANCH. 4. THIS PROPERTY IS NOT LOCATED IN HUD IDENTIFIED SPECIAL FLOOD HAZARD AREA...

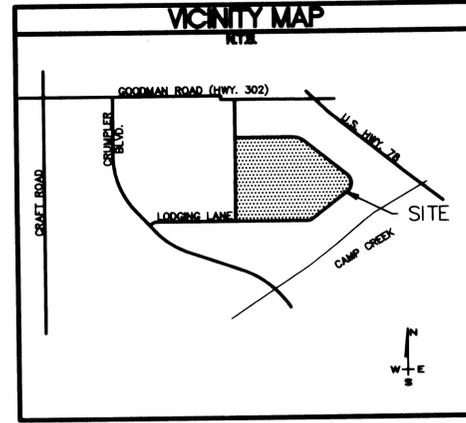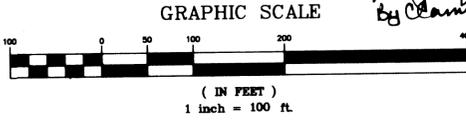

FINAL PLAT OF PHASE II, LOT 17 VILLAGE SHOPS OF CRUMPLER PLACE SECTION 32, TOWNSHIP 1 SOUTH, RANGE 6 WEST OLIVE BRANCH, DESOTO COUNTY, MISSISSIPPI SCALE 1" = 100' ZONING: PUD TOTAL AREA: 10.0289 TOTAL LOTS: 1

DEVELOPER: THOMPSON & CREWS P.O. BOX 171814 MEMPHIS, TN. 38187

CONTINENTAL ENGINEERING, INC. 1940 BROOKS ROAD EAST, SUITE 2 MEMPHIS, TENNESSEE 38116 901-345-3480