

**OWNER'S CERTIFICATE**  
 I, Pat Earnheart, OWNER OR AUTHORIZED REPRESENTATIVE OF THE OWNER OF THE PROPERTY, HEREBY ADOPT THIS AS MY PLAN OF SUBDIVISION AND DEDICATE THE RIGHT-OF-WAY FOR THE ROADS AS SHOWN ON THE PLAT OF THE SUBDIVISION TO THE PUBLIC USE FOREVER AND RESERVE FOR THE PUBLIC UTILITIES THE UTILITY EASEMENTS AS SHOWN ON THE PLAT. I CERTIFY THAT I AM THE OWNER IN FEE SIMPLE OF THE PROPERTY AND THAT NO TAXES HAVE BECOME DUE AND PAYABLE, THIS THE 14 DAY OF January, 2003.

**NOTARY'S CERTIFICATE**  
 STATE OF MISSISSIPPI, COUNTY OF DESOTO  
 PERSONALLY APPEARED BEFORE ME, THE UNDERSIGNED AUTHORITY IN AND FOR THE SAID COUNTY AND STATE, ON THE 14 DAY OF January, 2003 THAT HE REQUESTED THE ABOVE ENDOING INSTRUMENT.  
 My Commission Expires: August 19, 2003  
 MY COMMISSION EXPIRES: August 19, 2003  
 NOTARY PUBLIC

**CERTIFICATE OF SURVEY**  
 THIS IS TO CERTIFY THAT I HAVE DRAWN THE PLAT FROM A SURVEY BY AND FROM DEEDS OF RECORD AND THAT THE PLAT REPRESENTS THE INFORMATION AND THAT IT IS TRUE AND CORRECT.  
 BEN W. SMITH - Notary Public  
 My Commission Expires: August 19, 2003

**DESOTO COUNTY PLANNING COMMISSION**  
 APPROVED BY THE DESOTO COUNTY PLANNING COMMISSION ON THIS 14 DAY OF January, 2003.  
 SECRETARY: James McNeill  
 CHAIRPERSON: Mike Johnson

**DESOTO COUNTY BOARD OF SUPERVISORS**  
 APPROVED BY THE BOARD OF SUPERVISORS OF DESOTO COUNTY, MISSISSIPPI, THIS THE 14 DAY OF January, 2003.  
 CLERK FOR THE BOARD: W. E. Dennis Chaney  
 PRESIDENT: Ronald Clifton



STATE OF MISSISSIPPI  
 COUNTY OF DESOTO  
 I HEREBY CERTIFY THAT THE SUBDIVISION PLAT SHOWN HEREON WAS FILED FOR RECORD IN MY OFFICE AT 9:12 O'CLOCK A.M., ON THE 14 DAY OF January, 2003 AND WAS IMMEDIATELY ENTERED UPON THE PROPER INDEXES AND DULY RECORDED IN PLAT BOOK 81, PAGE 50.  
 W. E. Dennis Chaney, Clerk  
 CHANCERY COURT CLERK



**MORTGAGEE'S CERTIFICATE**  
 I, Pat Earnheart, MORTGAGEE OF THE PROPERTY HERON, HEREBY ADOPT THIS AS OUR PLAN OF SUBDIVISION AND DEDICATE THE RIGHT-OF-WAY FOR THE ROADS AS SHOWN ON THE PLAT OF THE SUBDIVISION TO THE PUBLIC USE FOREVER AND RESERVE FOR THE PUBLIC UTILITIES THE UTILITY EASEMENTS AS SHOWN ON THE PLAT. I CERTIFY THAT I AM THE MORTGAGEE IN FEE SIMPLE OF THE PROPERTY AND THAT NO TAXES HAVE BECOME DUE AND PAYABLE, THIS THE 30 DAY OF January, 2003.  
 TITLE: Signature of Mortgagee  
 SIGNATURE OF MORTGAGEE: Signature of Mortgagee

**NOTARY'S CERTIFICATE**  
 STATE OF MISSISSIPPI, COUNTY OF DESOTO  
 PERSONALLY APPEARED BEFORE ME, THE UNDERSIGNED AUTHORITY IN AND FOR THE SAID COUNTY AND STATE, ON THE 30 DAY OF January, 2003 THAT HE REQUESTED THE ABOVE ENDOING INSTRUMENT.  
 My Commission Expires: July 7, 2006  
 NOTARY PUBLIC

- BAR E RANCHETTES**  
 SINGLE FAMILY HOMES  
 RESTRICTIVE COVENANTS  
 SECTION 'B'
- All lots in the subdivision shall be known and described as residential lots, and shall be used for single-family residential purposes exclusively and no lot shall be subdivided so as to reduce the size of the lot. All buildings and other structures erected upon any lot shall not be moved from other locations onto a lot. No structures, except as otherwise provided shall be erected, altered, placed or permitted to remain on any lot other than one detached single family residence dwelling not to exceed two (2) stories in height and an attached private garage for not more than three cars.
  - Every one story dwelling erected on any lot shall have not less than 2000 square feet of heated floor space with a ceiling height of not less than eight (8) feet in all enclosed, heated, habitable areas. The first or main floor of any one and one half or two story dwelling construction shall have not less than 1600 square feet of floor space. All two story or story and one-half dwellings shall have a minimum of 2400 square feet of heated floor space.
  - Siding the setbacks shall be left to the discretion of the building inspector and the interpretation of the zoning ordinance, but not case shall be less than 50 feet.
  - No noxious or offensive trade or activity shall be carried on upon any lot, nor shall anything be done thereon which may be or become any annoyance or nuisance to the neighborhood.
  - Vegetable gardening shall be allowed only to the rear of the home.
  - No building shall be erected on any lot in the subdivision until the building plans, specifications and plot plan showing the location of such building have been approved in writing as to the conformity and harmony with existing structures in the subdivision and as to location of the buildings with respect to topography and finished ground elevation by Pat Earnheart, or by a duly appointed representative of Pat Earnheart. In the event that Pat Earnheart or his duly appointed representative fails to approve or disapprove such design and location within a period of thirty (30) days after said plans and specifications have been submitted to them, or if no litigation to enjoin the erection of such building or the making of such alterations has been commenced prior to the completion thereof, such approval will not be required and this covenant shall be deemed fully complied with. Neither Pat Earnheart nor his duly appointed representative should be entitled to any compensation for services performed pursuant to this covenant.
  - Opening of garages should not be visible from the streets except for corner lots. All dwellings must have a minimum of a double garage.
  - No window or conditioner shall be placed on the front side of any roof. All vents protruding from roofs shall be painted the same color as the roof covering.
  - All radio and television antennas shall be installed in the interior of the residence in such a way as not to be visible from outside. Satellite communication system dishes shall be permitted to be installed not over 24 inches in diameter.
  - No motor vehicle or any other vehicle, including a boat, motorboat trailer, lawn mower, tractor, or similar vehicle may be stored on any lot except in a building or fenced in area. No repair of automobiles or any other vehicles on property, done for a commercial purpose.
  - No plumbing or heating vent shall be placed on the front side of any roof. All vents protruding from roofs shall be painted the same color as the roof covering.
  - Swimming pools will be permitted. However, fencing of swimming pool areas must be within achieved setback lines.
  - The builder must remove all building debris, stumps, trees, etc. from each lot as often as necessary to keep the house and lot attractive. Such debris shall be legally disposed of off site.
  - No structure of a temporary character such as a trailer, garage, barn or other outbuilding shall be used on any lot at any time as a residence either temporarily or permanently. Construction of new buildings only shall be permitted, it being the intent of this covenant to prohibit the moving of any existing building onto a lot and remodeling or converting it into a dwelling unit.
  - There shall be no silver finish metal doors (including glass sliding doors) or windows of any kind; however, a factory painted or anodized finish may be used. The color of such finish should be natural earth tones.
  - No chain link fences may be used. No fences shall be constructed on any lot nearer than the road right-of-way, yards and swimming pools. Any fencing in front of any house shall be of PVC construction, either 2 or 3-rail type, lot after the house has been completed.
  - No animals, livestock, or poultry of any kind shall be raised, kept or bred on any lot, except horses, dogs, cats and per cats, or portion of an acre, will be allowed for each lot.
  - No outside clotheslines shall be permitted.
  - The location and design of all mailboxes shall be subject to approval of Pat Earnheart or his duly appointed representative.
  - Neither the developer, nor any architect, nor agent thereof, shall be responsible in any way for any defects in plans or specifications submitted, revised or approved in accordance with the foregoing provisions, nor for any structural or other defects in any work done according to such plans and specifications.
  - If the parties hereto or any of them or their heirs or assigns shall violate any of the covenants or restrictions herein before they expire, it shall be lawful for any person or persons owning lots in this subdivision to prosecute any proceedings at law or in equity against person to persons violating or attempting to violate any such covenant or restriction and either to prevent him or them from doing so or to recover damages for such violations.
  - Invalidation of any one of the covenants by judgment or court order shall in no way affect any of the other provisions, which shall remain in full force and effect.
  - Construction of any dwelling shall be completed within twelve (12) months from commencement of construction.
  - These covenants are to run with the land and shall be binding upon parties and persons claiming under them for a period of five (5) years from the date these covenants are recorded. After which time said covenants shall continue in force and effect until an instrument signed by 2/3 majority of the then owners of the lots have been recorded operating to change said covenants in their entirety or in part. Each lot shall have one vote as long as the developer, Pat Earnheart owns more than 50 percent of the lots. The developer may amend these covenants without the consent of the other lot owners.
  - There shall be a minimum of 15 foot side yards each side.
  - Concrete hood walls will be required on the driveway culverts, which are the responsibility of the lot owner, not the developer.
  - This subdivision is classified as a low-density rural type development, which utilizes road ditches and natural streams to convey storm water. It is not the intent of the developer to ever improve these ditches or streams in any manner other than what is required by the governing authority for final subdivision approval. No present future governing authority is under any obligation, either written or spoken, to improve said ditches and streams. Purchasers of these lots are to maintain said ditches and streams so as to prevent erosion and to convey the storm water in such a manner not to cause a problem upstream or downstream of their lot.

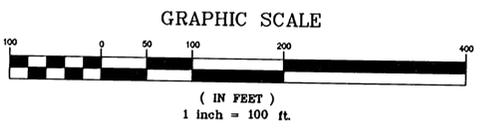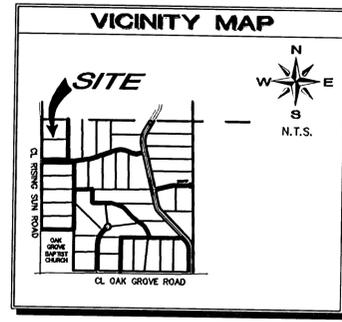


- NOTES:**
- MINIMUM SETBACKS ARE AS FOLLOWS UNLESS OTHERWISE NOTED:  
 A. 50' FRONT YARD  
 B. 15' SIDE YARD  
 C. 40' REAR YARD
  - A 10 FEET WIDE UTILITY EASEMENT IS REQUIRED ON ALL STREET FRONTAGE. A 5 FEET WIDE UTILITY EASEMENT IS REQUIRED ALONG EACH LOT LINE AND A 5 FEET WIDE UTILITY EASEMENT IS REQUIRED ALONG ALL REAR LOT LINES.
  - WATER AND SEWER WILL BE PRIVATE.
  - THIS PROPERTY IS NOT LOCATED IN HUD IDENTIFIED SPECIAL FLOOD HAZARD AREA ACCORDING TO FEMA MAP NO. 28033C00115 D, DATED: MAY 3, 1990.
  - 1/2" ELECTRICAL CONDUIT PIPE ARE SET ON ALL REAR PROPERTY CORNERS AND WHERE NOTED (IP).




**FINAL PLAT**  
**SECTION B**  
**BAR E**  
**RANCHETTES**  
 SECTION 17, TOWNSHIP 3-S, RANGE 8-W  
 DESOTO COUNTY, MISSISSIPPI  
 SCALE: 1" = 100'  
 JANUARY, 2003  
 ZONING: A  
 TOTAL AREA: 22.23 ACRES  
 TOTAL LOTS: 7  
 DEVELOPER/OWNER  
 PAT EARNHEART  
 4346 HWY 304 W  
 HERNANDO, MISSISSIPPI



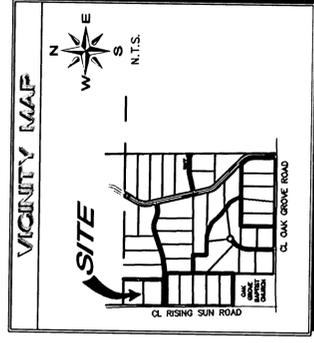

- NOTES:  
 1. MINIMUM SETBACKS ARE AS FOLLOWS  
 UNLESS OTHERWISE NOTED:  
 A. 50' FRONT YARD  
 B. 15' SIDE YARD  
 C. 40' REAR YARD  
 2. A 10 FEET WIDE UTILITY EASEMENT IS REQUIRED ON ALL FRONT YARDS AS WELL AS A 5 FEET WIDE UTILITY EASEMENT IS REQUIRED ON ALL REAR YARDS. ALL UTILITY EASEMENTS WILL BE REQUIRED ALONG ALL REAR LOT LINES.  
 3. WATER AND SEWER WILL BE PRIVATE.  
 4. THIS PROPERTY IS NOT LOCATED IN A HAZARDOUS AREA. SPECIAL FLOOD HAZARD AREA ACCORDING TO FEMA MAP NO. 28053000115 D, DATED: MAY 3, 1980.  
 5. 1/2" ELECTRICAL CONDUIT PIPE ARE SET ON ALL REAR PROPERTY CORNERS AND WHERE NOTED (IP).

LOT NUMBER	EAST	WEST
6	18"	18"
7	15"	18"
8	15"	15"
9	15"	15"
10	15"	15"
11	15"	15"
12	15"	15"

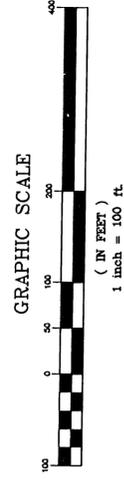

**APPROVED**  
 Jan. 27, 2003  
 [Signature]  
 DESOTO COUNTY  
 HEALTH DEPARTMENT

**FINAL PLAT  
 SECTION B  
 BAR E  
 RANCHETTES**

SECTION 17, TOWNSHIP 3-S, RANGE 8-W  
 DESOTO COUNTY, MISSISSIPPI  
 SCALE: 1" = 100'  
 JANUARY, 2003


ZONING: A  
 TOTAL AREA: 22.23 ACRES  
 TOTAL LOTS: 7

1716  
 2021

THE SOUTH EAST CORNER OF  
 SECTION 17, TOWNSHIP 3 SOUTH,  
 RANGE 8 WEST.

OAK GROVE  
 BAPTIST CHURCH

SCALE BREAK

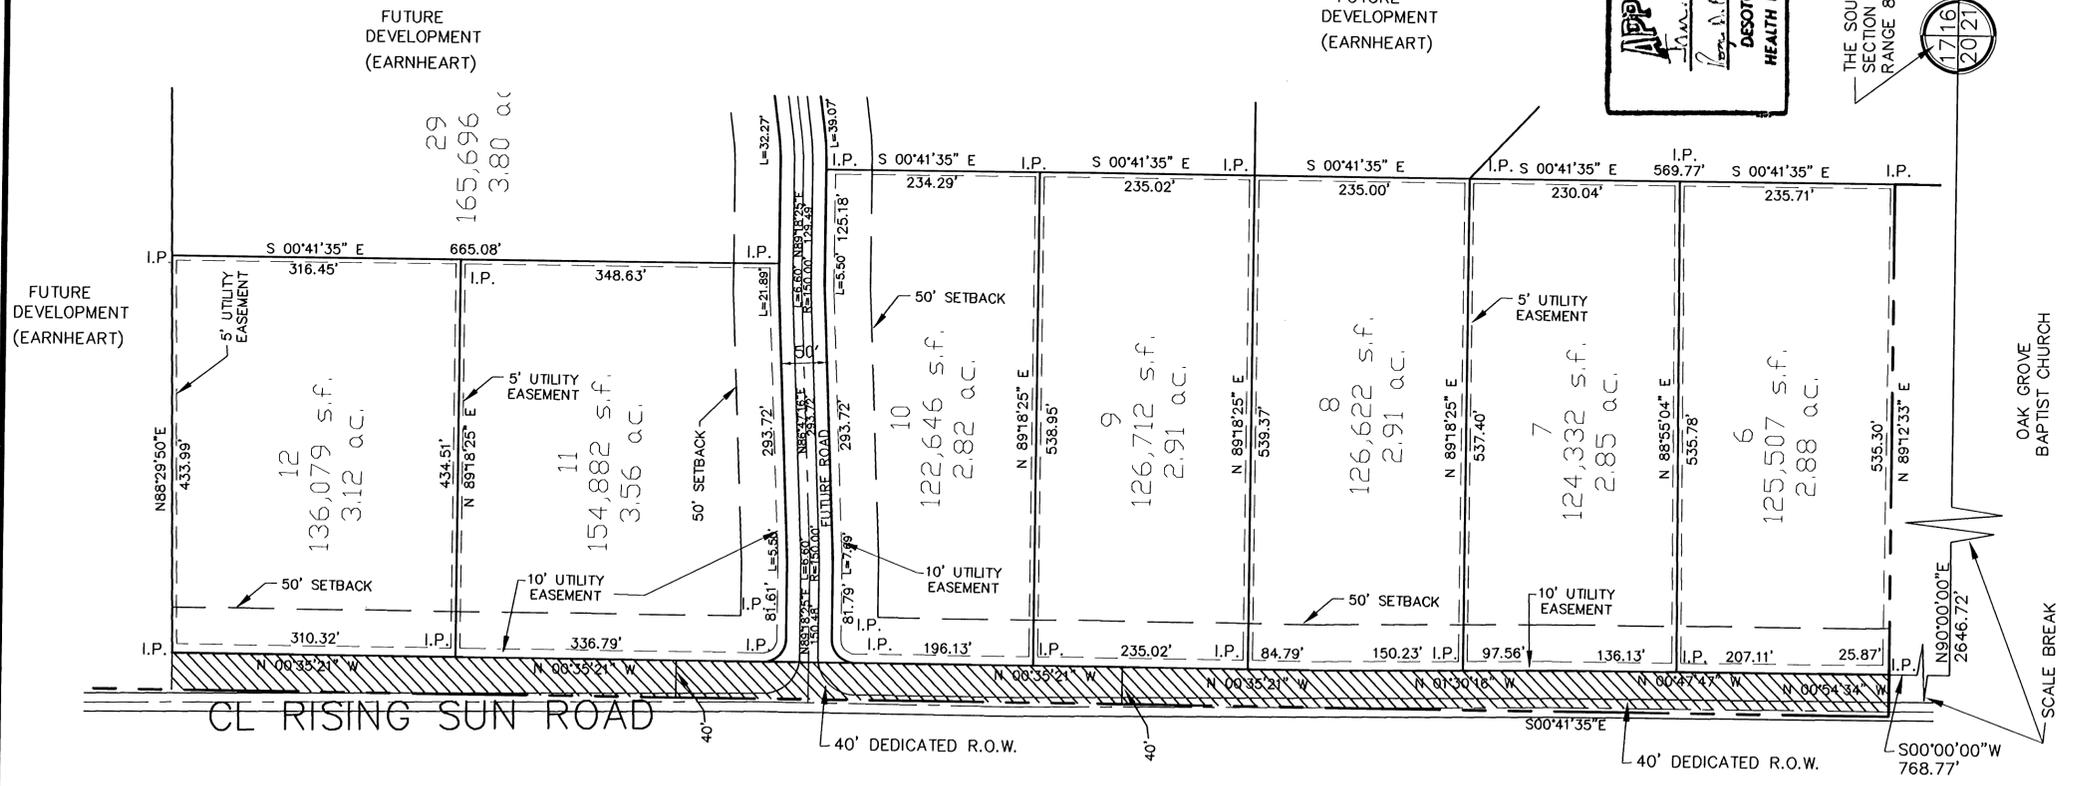

**SES SMITH  
 ENGINEERING**  
 801 RABBIT ROAD EAST  
 SUITWAY, MISSISSIPPI 38671  
 TEL: (662) 383-1334  
 FAX: (662) 383-0714