


32


32

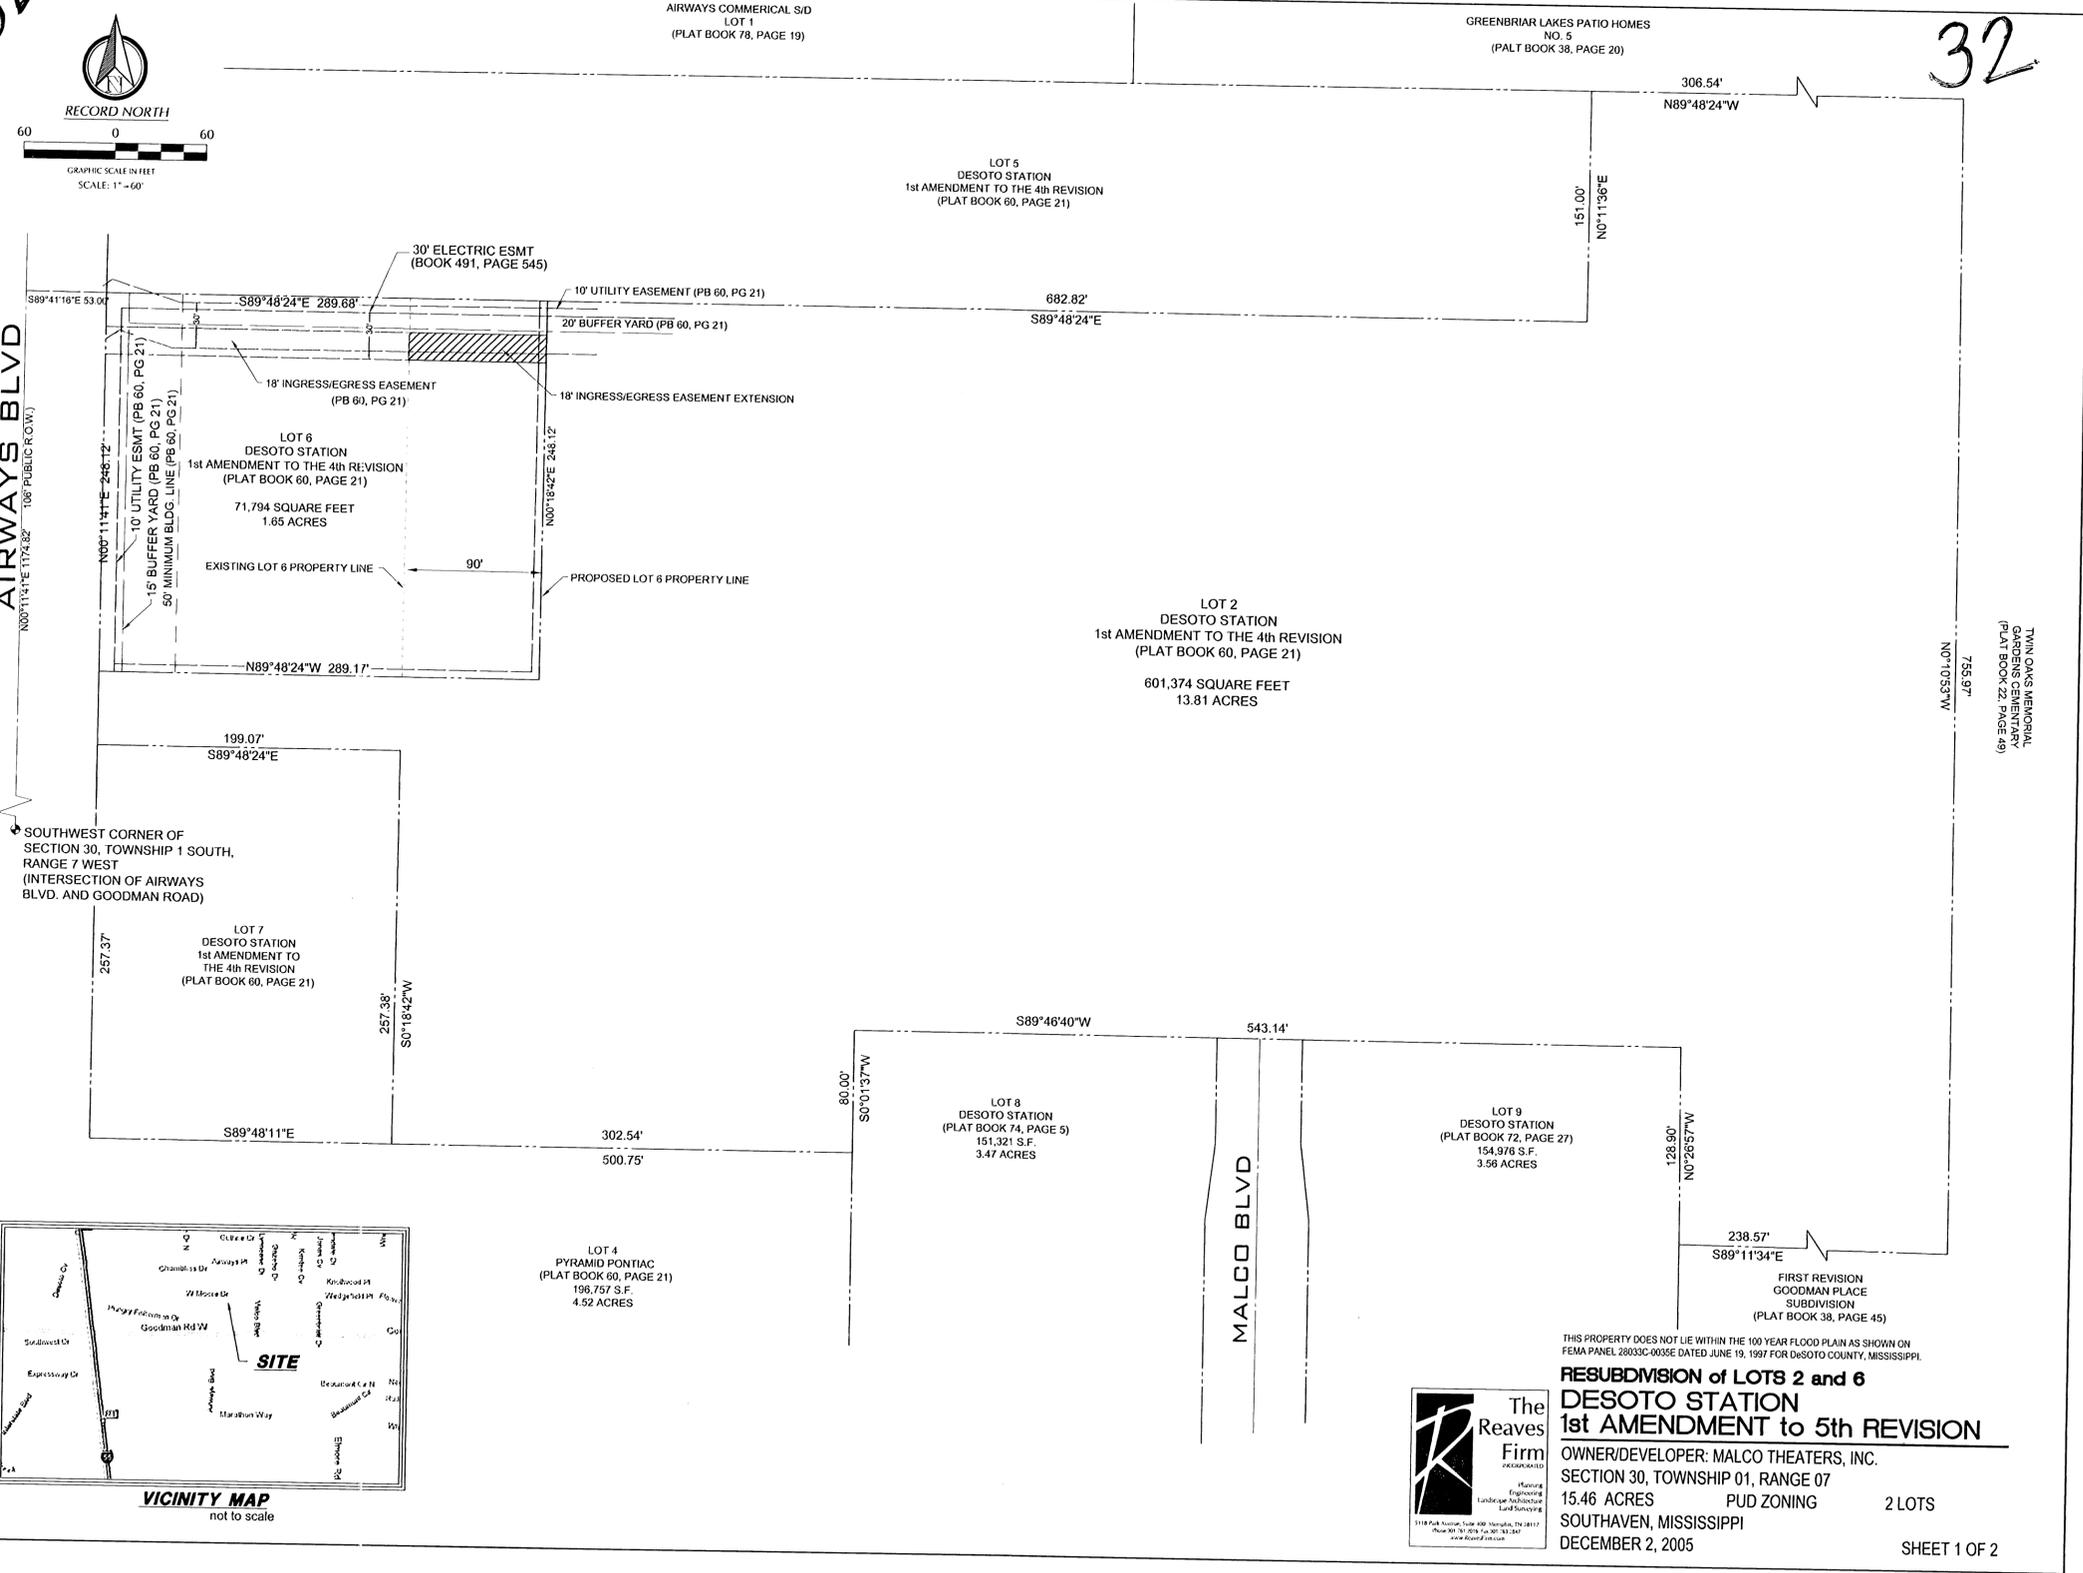

AIRWAYS BLVD  
N00°11'41"E 1174.82' 108' PUBLIC R.O.W.

MALCO BLVD

TWIN OAKS MEMORIAL  
GARDENS CEMETERY  
(PLAT BOOK 22, PAGE 49)

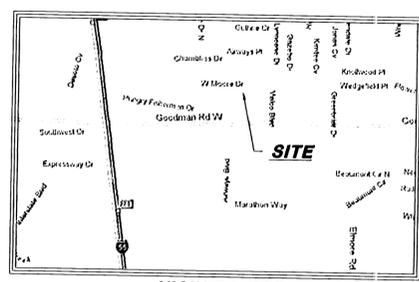

THIS PROPERTY DOES NOT LIE WITHIN THE 100 YEAR FLOOD PLAIN AS SHOWN ON FEMA PANEL 28033C-0035E DATED JUNE 19, 1997 FOR DESOTO COUNTY, MISSISSIPPI.

**RESUBDIVISION of LOTS 2 and 6  
DESOTO STATION  
1st AMENDMENT to 5th REVISION**

OWNER/DEVELOPER: MALCO THEATERS, INC.  
SECTION 30, TOWNSHIP 01, RANGE 07  
15.46 ACRES PUD ZONING 2 LOTS  
SOUTHAVEN, MISSISSIPPI  
DECEMBER 2, 2005



